


150 mm ON ORIGINAL

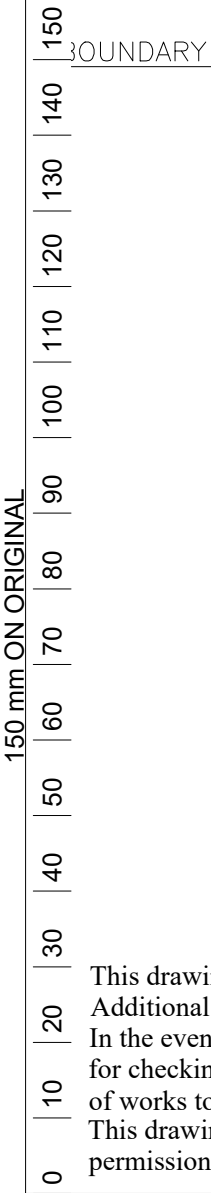

This drawing has been prepared for Local Authority negotiations only.
Additional information may be required for construction purposes.
In the event of these drawings being used for constructional purposes then the builder is responsible for checking all relevant site dimensions and any other relevant information prior to commencement of works to ensure the accuracy of the drawings, any discrepancies must be notified before work commences.
This drawing has only been prepared for the address shown and should not be copied without permission.

BOUNDARY

EXISTING
EVERGREEN
HEDGE BORDERING
PROPERTY
(APPROX 3M IN HEIGHT)

SKY LIGHT

ROOF LINE TO
MATCH EXISTING
FLAT ROOF.

PROPOSED PLAN AT ROOF LEVEL


2 METER HIGH
BOUNDARY FENCE
TO EXTENDED.

ROOF LINE TO
MATCH EXISTING

EXISTING
EVERGREEN
HEDGE BORDERING
PROPERTY
(APPROX 3M IN HEIGHT)

BOUNDARY

SCALE 1:50 mm

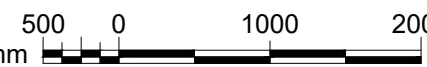

CLIENT					
MR & MRS K. THOMAS					
DRAWING TITLE					
PROPOSED PORCH, GARAGE CONVERSION & GARAGE EXTENSION					
THE BUNGALOW, NYTON ROAD					
WESTERGATE					
WEST SUSSEX					
PO20 3UQ					
CHECKED	DATE	SCALE	DRAWN		
JGM	AUG-24		JGM		
PROJECT / DRAWING No.					REV
007					0