


Scale bar 1:200

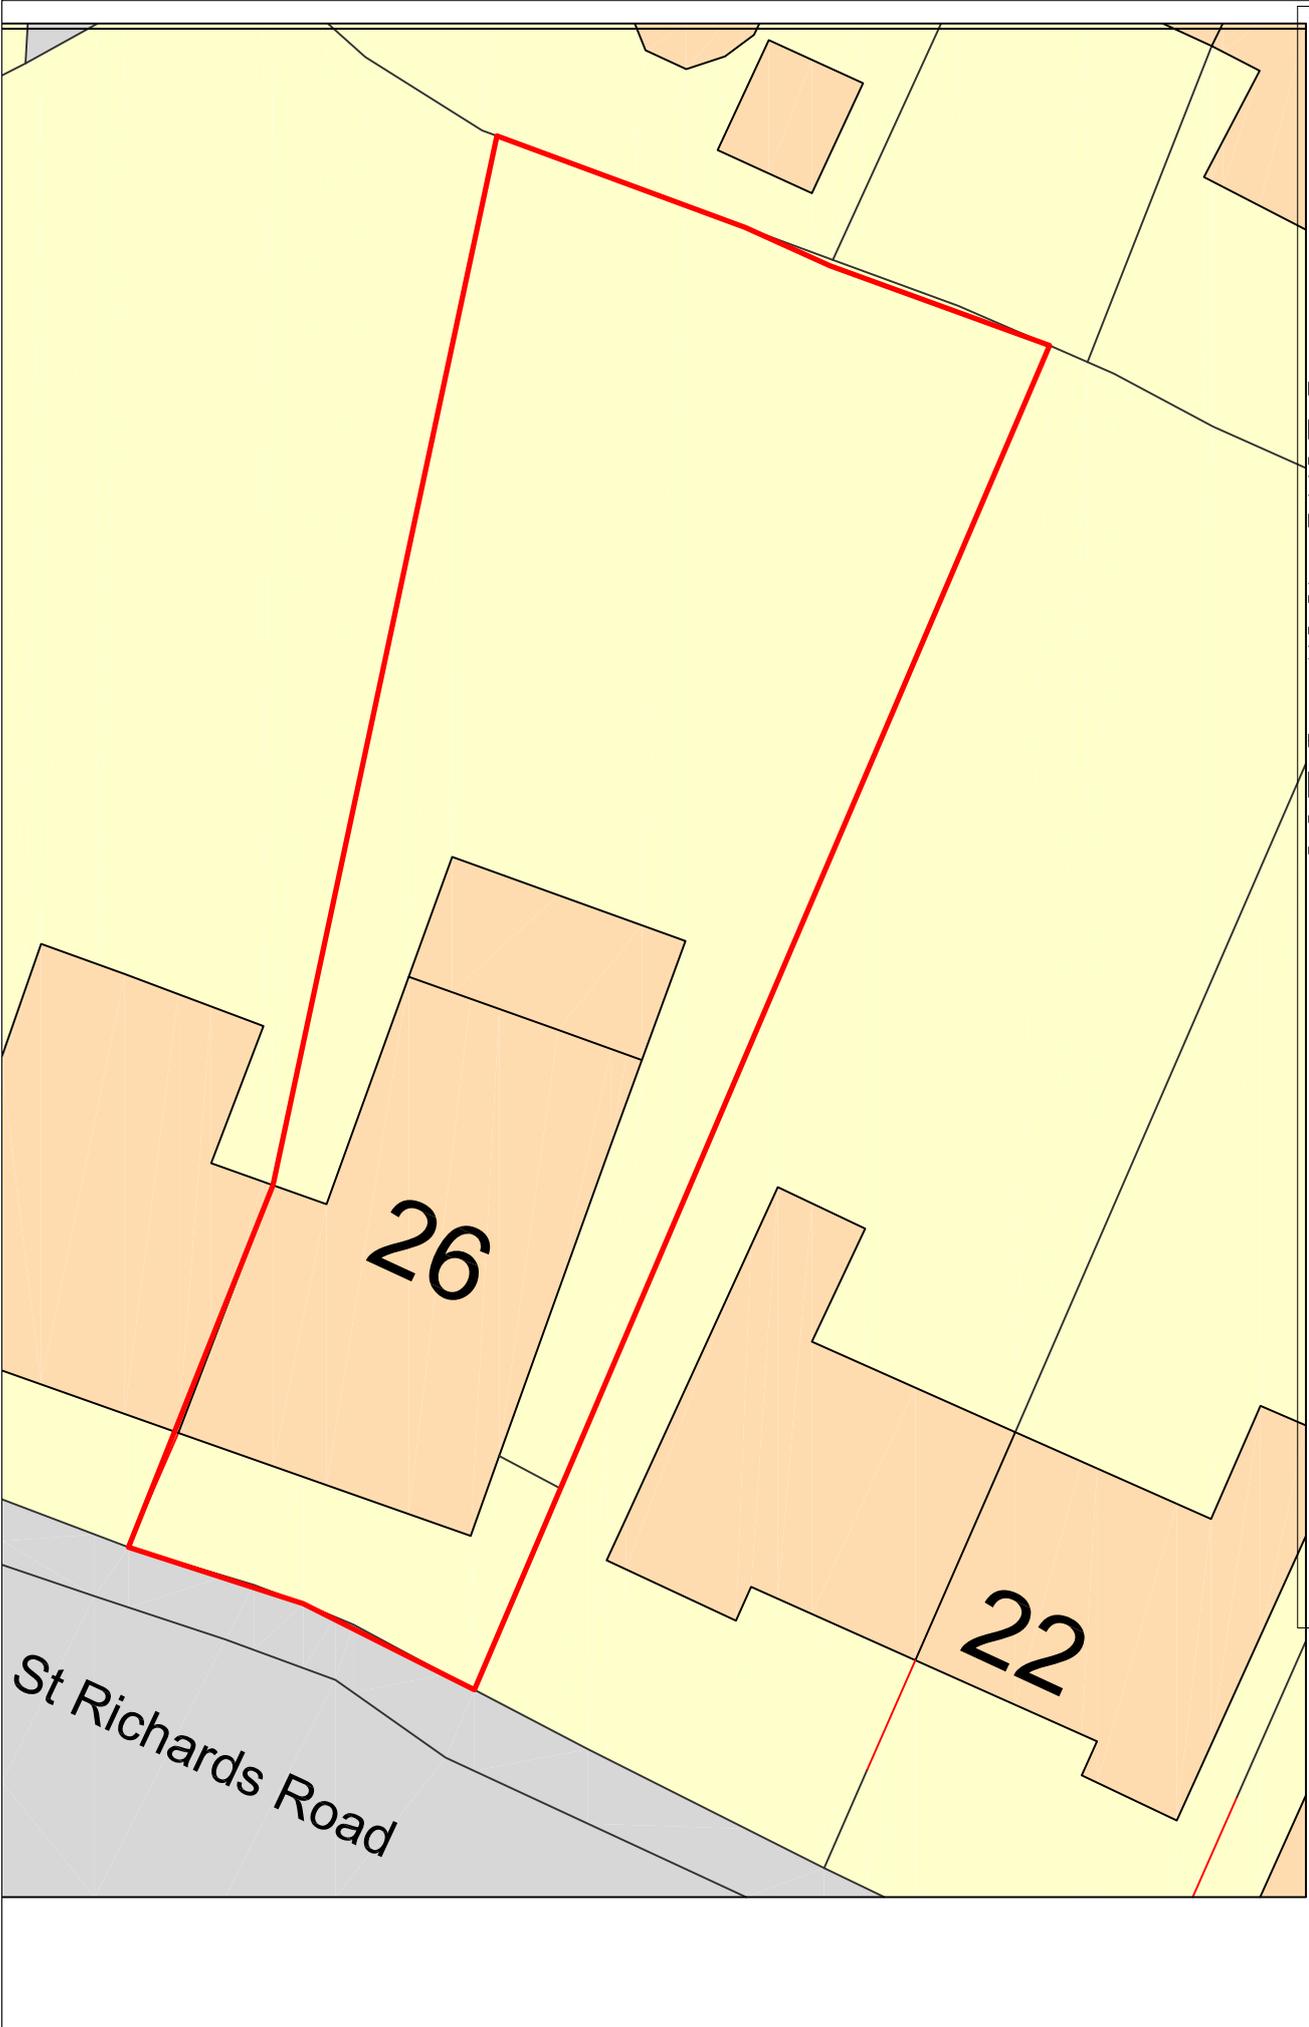

Proposed Block 26 St Richards Close

St Richards Road