


Page 10 of 10

LOW RISK

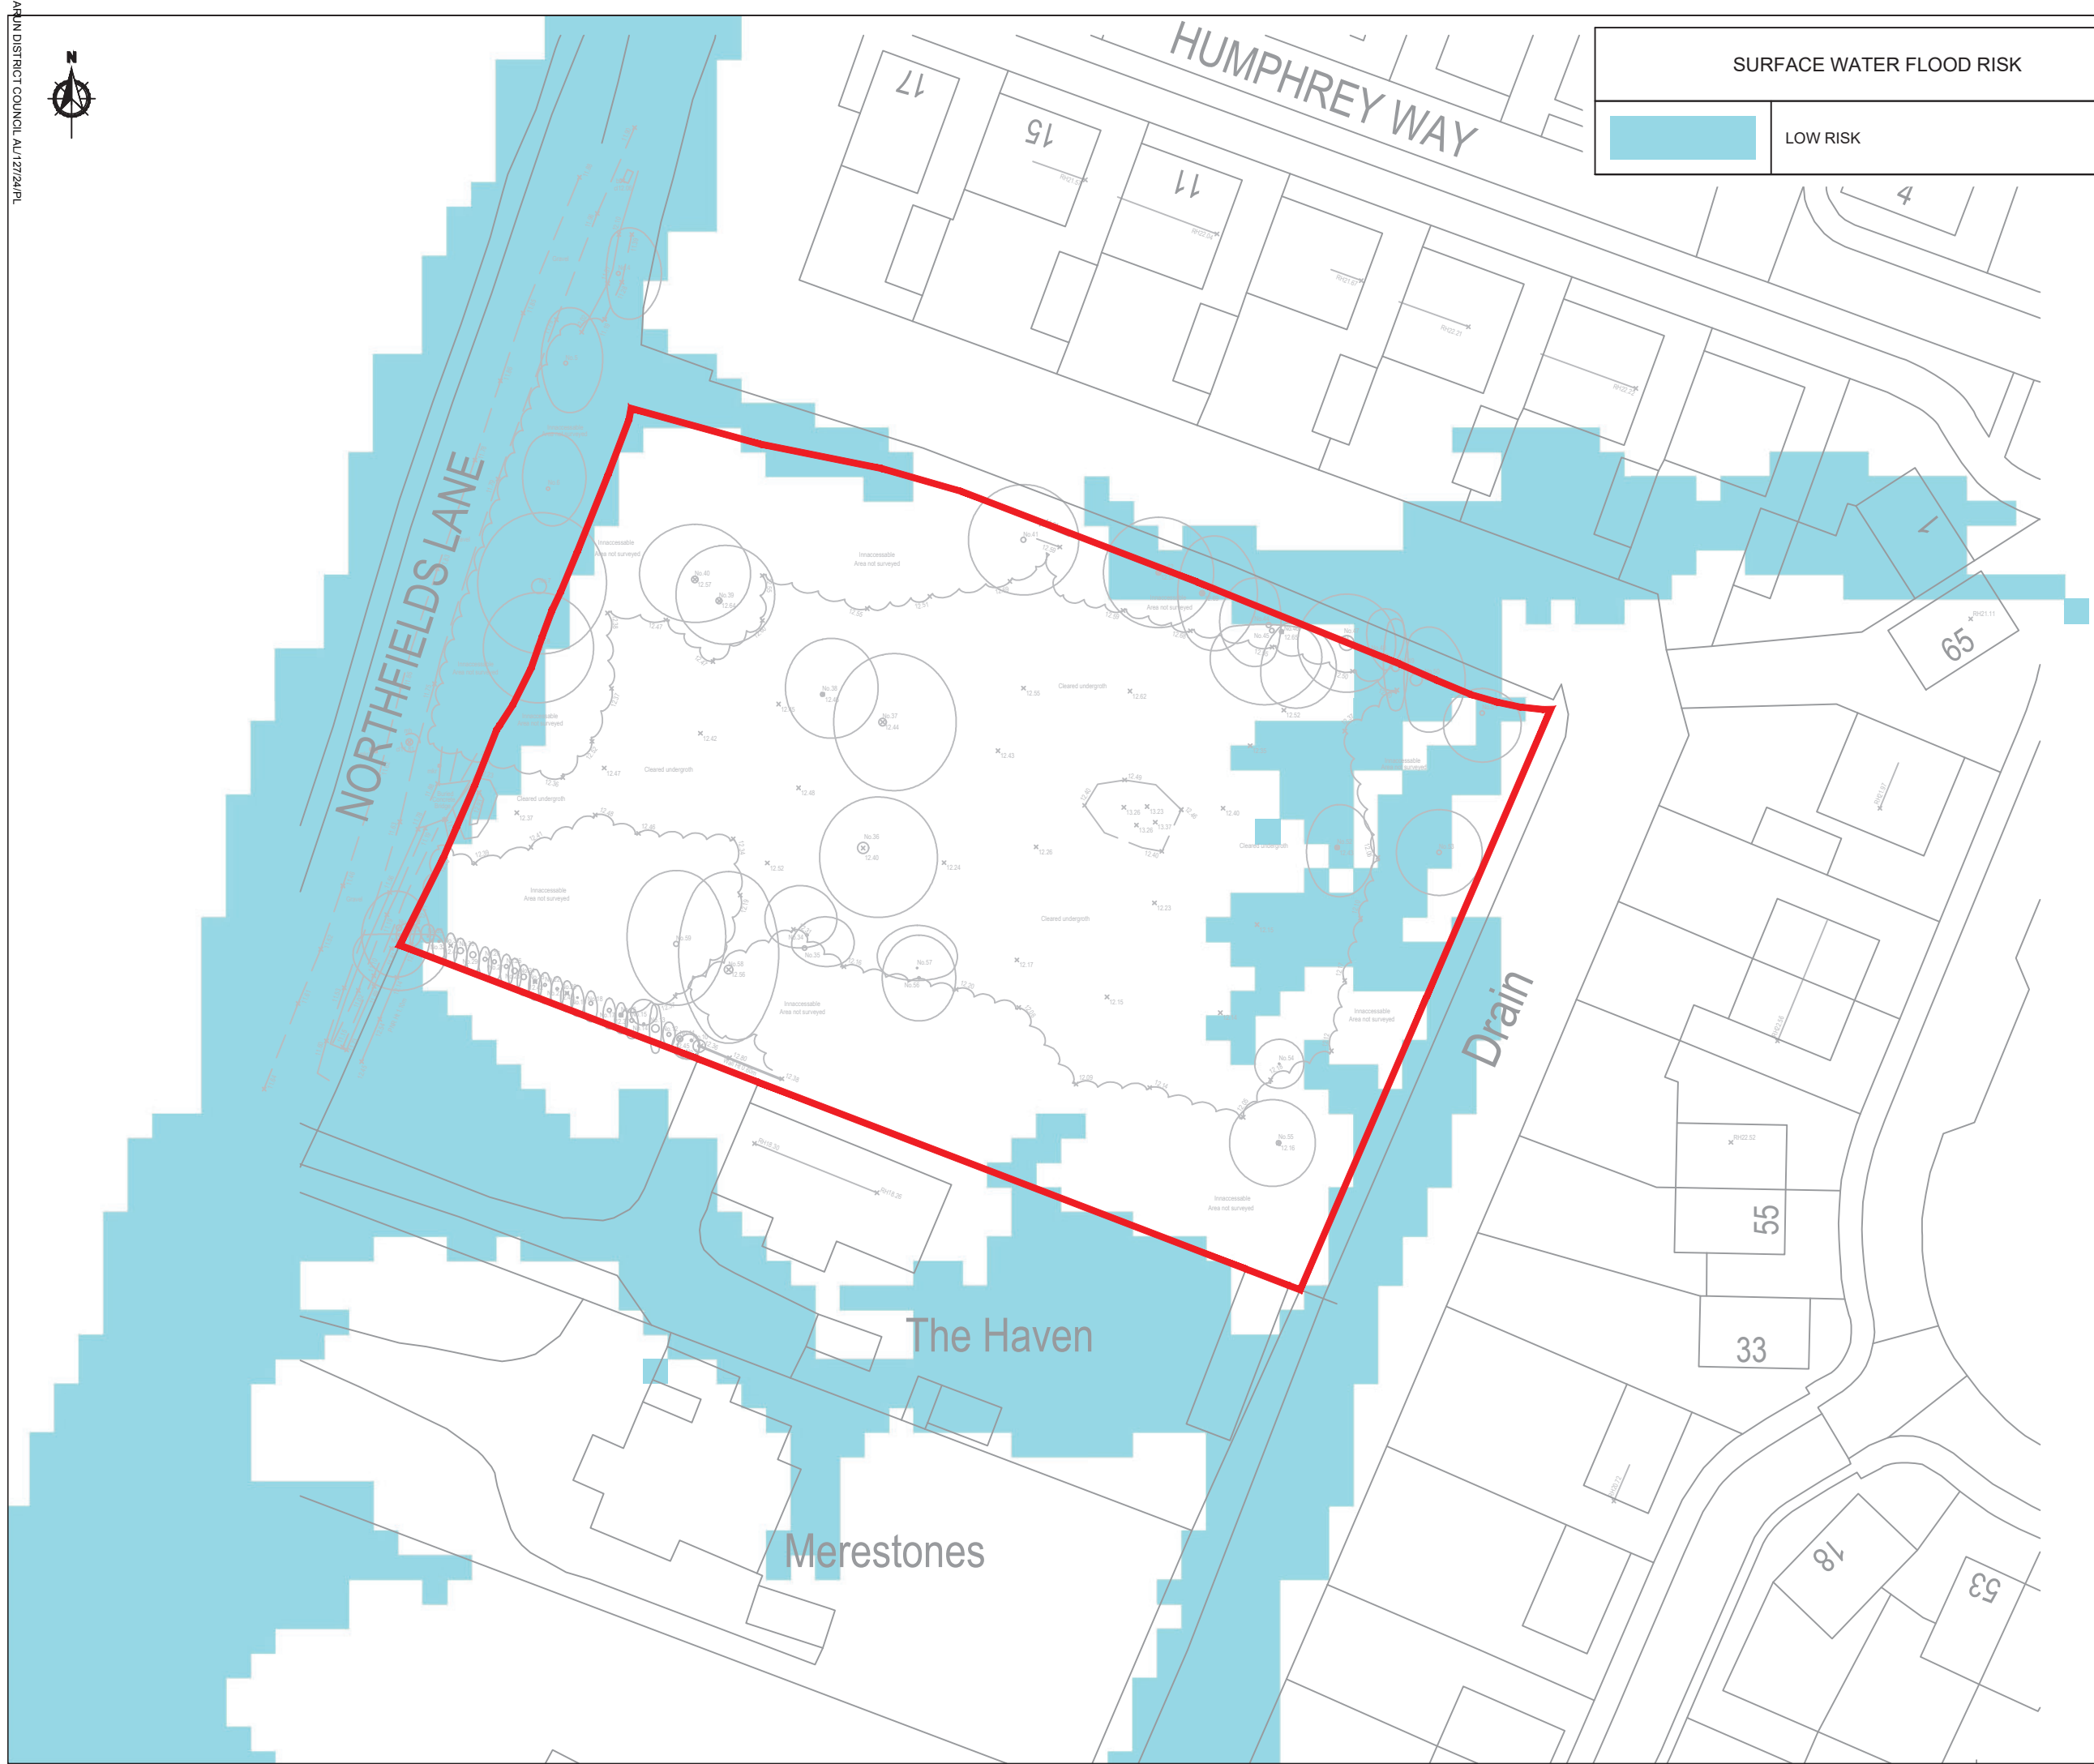

3. This drawing is to be read in conjunction with all other BP CIVIS drawings, and with all relevant Architect's and Engineer's drawings and specification. Any discrepancies found are to be reported immediately to the Engineer.
2. BP CIVIS accepts no responsibility for inaccuracies in data provided by third parties such as topographic surveys or Ordnance Survey mapping.
3. Do not scale, work to figured dimensions only. All dimensions are in millimeters unless noted otherwise and all levels are in metres from the topographic survey datum.
4. Any information given regarding existing underground services is given in good faith after consultation with the relevant authority, however accuracy is not certain. The main contractor is responsible for checking all information on site prior to work commencing and taking due care whilst undertaking the works.
5. All dimensions to be checked on site. All details and dimensions relating to sub-contractors work must be checked and agreed between the sub-contractor or supplier and the general contractor.
6. The electronic information from this drawing can not be guaranteed as dimensionally drawn exact. Figured dimensions must be used for setting out and detailing. BP CIVIS logos and company information must be removed from copies if information is re-used.
7. Where used, this map is based on or reproduced from Ordnance Survey material with the permission of Ordnance Survey on behalf of the controller of His Majesty's Stationary Office (c) Crown Copyright. Licence number: 100022432. BP CIVIS accept no liability for any inaccuracies with the data.

A	24/09/2024	Client name updated
-	23/09/2024	Original Issue
Rev.	Date	Amendments



BP CIVILS

Infrastructure Design and Transport Planning Consultants
2 West Barn, Norton Lane, Chichester, West Sussex PO20 3AF
Tel: 0333 358 3260
www.bpcivils.co.uk enquiries@bpcivils.co.uk

Drawing Status

PLANNING
NOT FOR CONSTRUCTION

Client

Mr & Mrs Rees

Project

Land at Northfields Lane,
Aldingbourne

Drawing Title

Surface Water Flood Risk Interpretation - Low Risk Scenarios

Scale at A3 1:500	Date Sept. '24	Drawn By SPB	Checked By MJA	Project No. D2312
----------------------	-------------------	-----------------	-------------------	----------------------

Drawing Code	Drawing No.	Rev.
000-BPC-WD-ZZ-D-C	PL301	A