


NOTES

- DO NOT SCALE THIS DRAWING. WORK TO FIGURED DIMENSIONS ONLY. ALL DIMENSIONS ARE IN MILLIMETRES (mm) UNLESS NOTED OTHERWISE.
- This drawing is to be read in conjunction with all relevant Architect's, Engineer's and Specialist's drawings and their respective Specifications.
- All work to comply with the relevant British Standards, Codes of Practice and the Building Regulations.
- Any discrepancies between all working drawings, specifications and schedules of all disciplines to be immediately notified to CTP for clarification/correction prior to construction of relevant structure.


SECTION KEY

- Existing Ground
- Proposed FFL
- Proposed Highway
- Proposed Soft/Hard Landscaping


SECTION A-A  
SCALE: 1:100. DATUM: 9.000

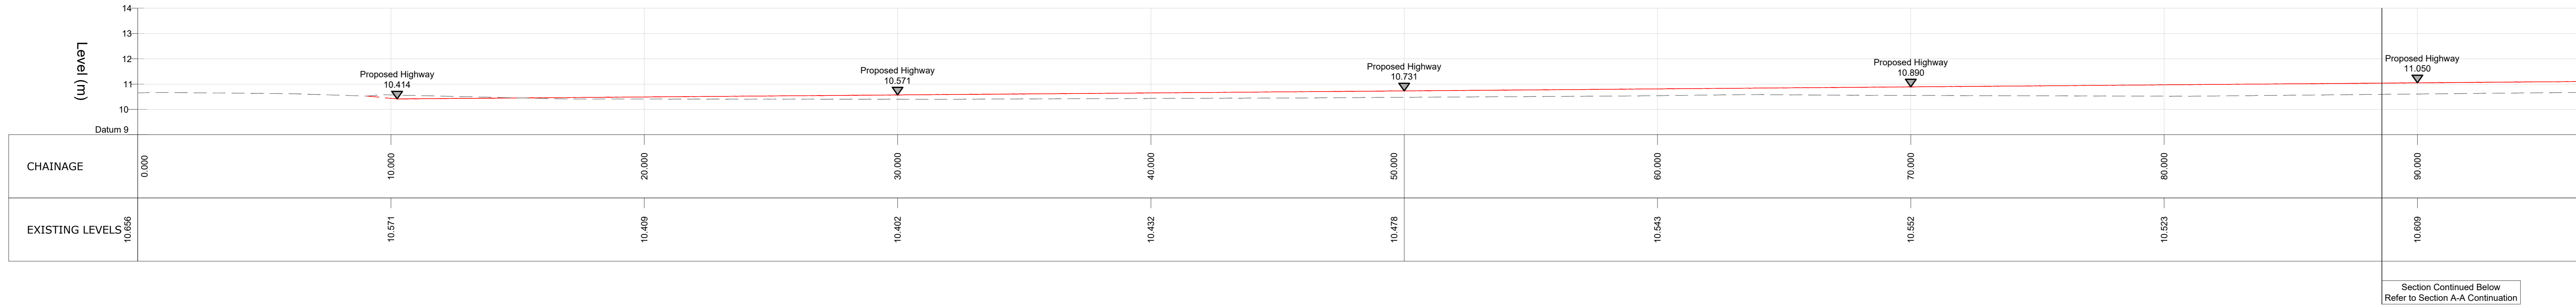



SECTION A-A CONTINUATION  
SCALE: 1:100. DATUM: 9.000

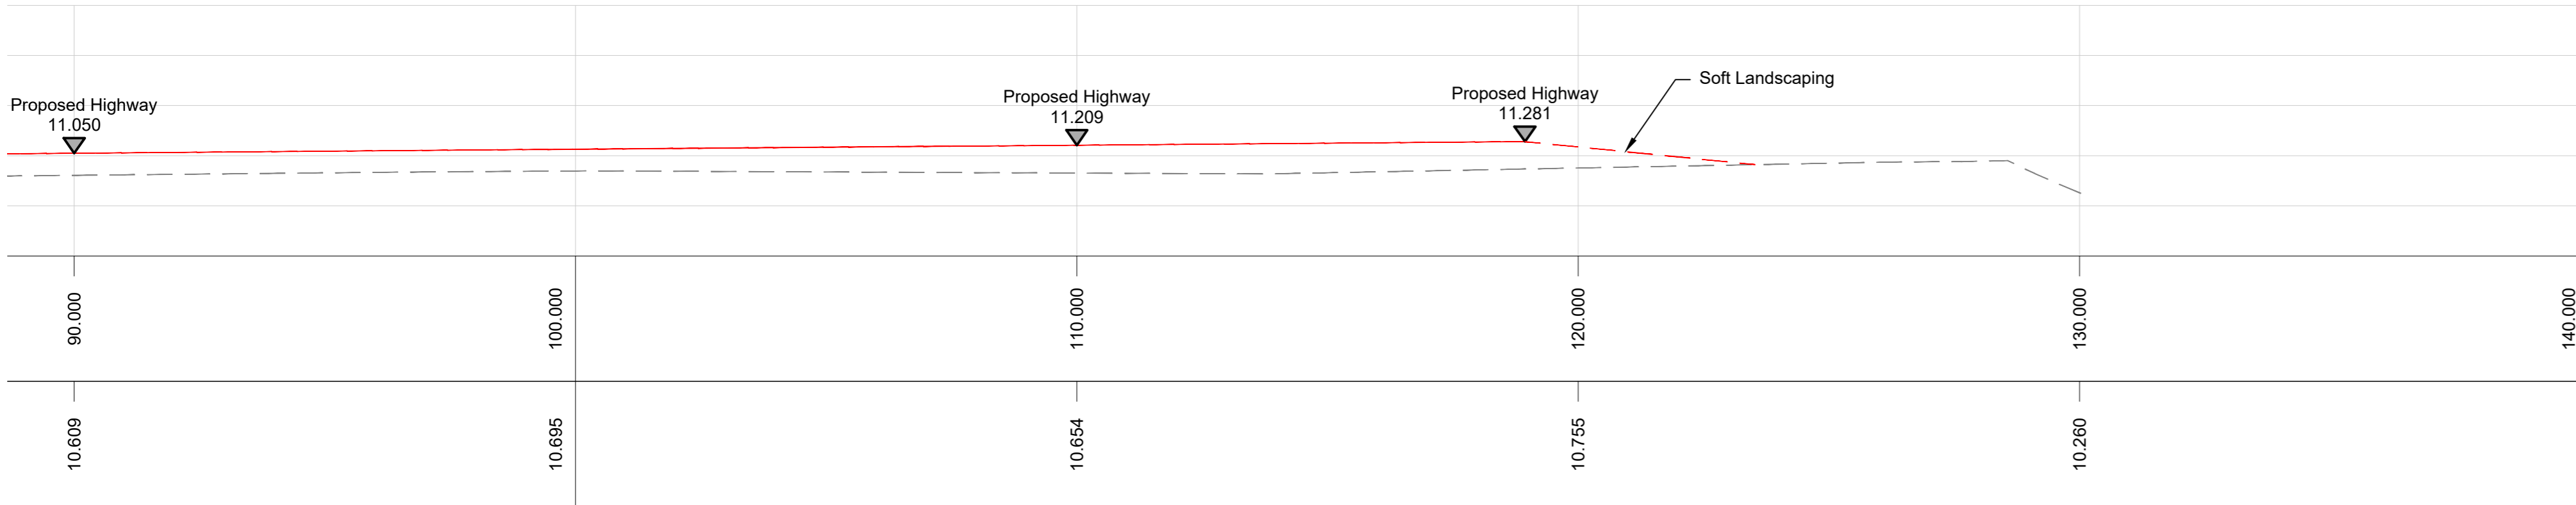

SECTION B-B  
SCALE: 1:100. DATUM: 7.000

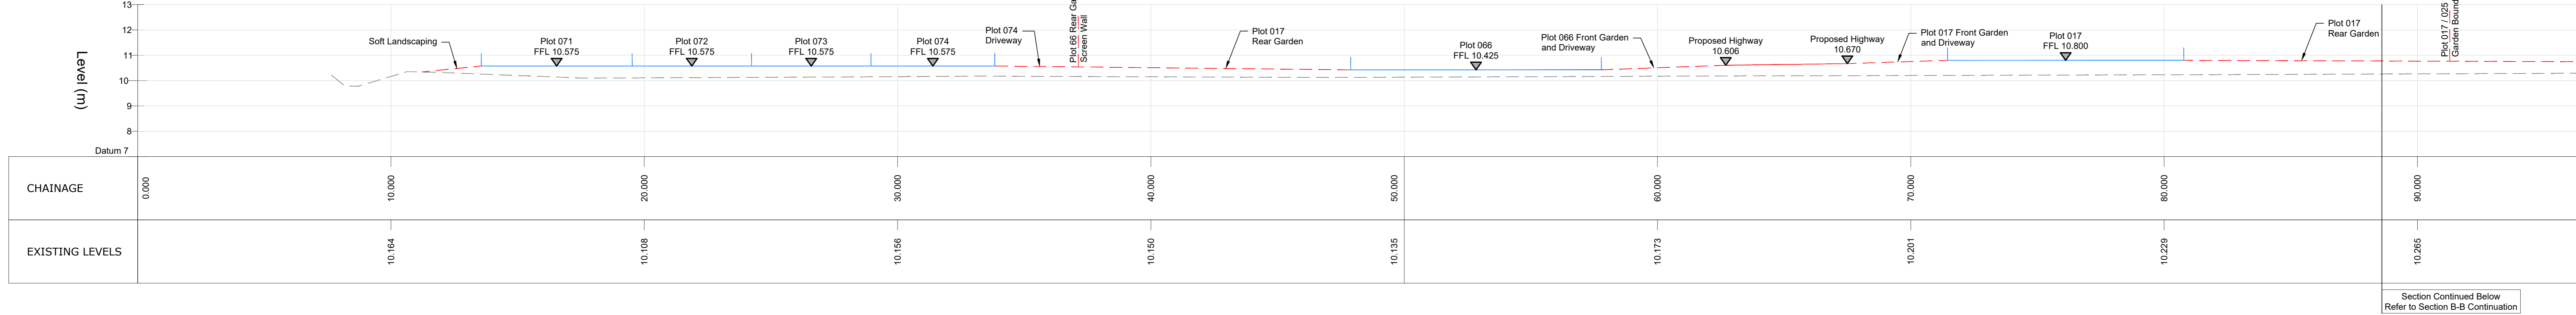

SECTION B-B CONTINUATION  
SCALE: 1:100. DATUM: 9.000

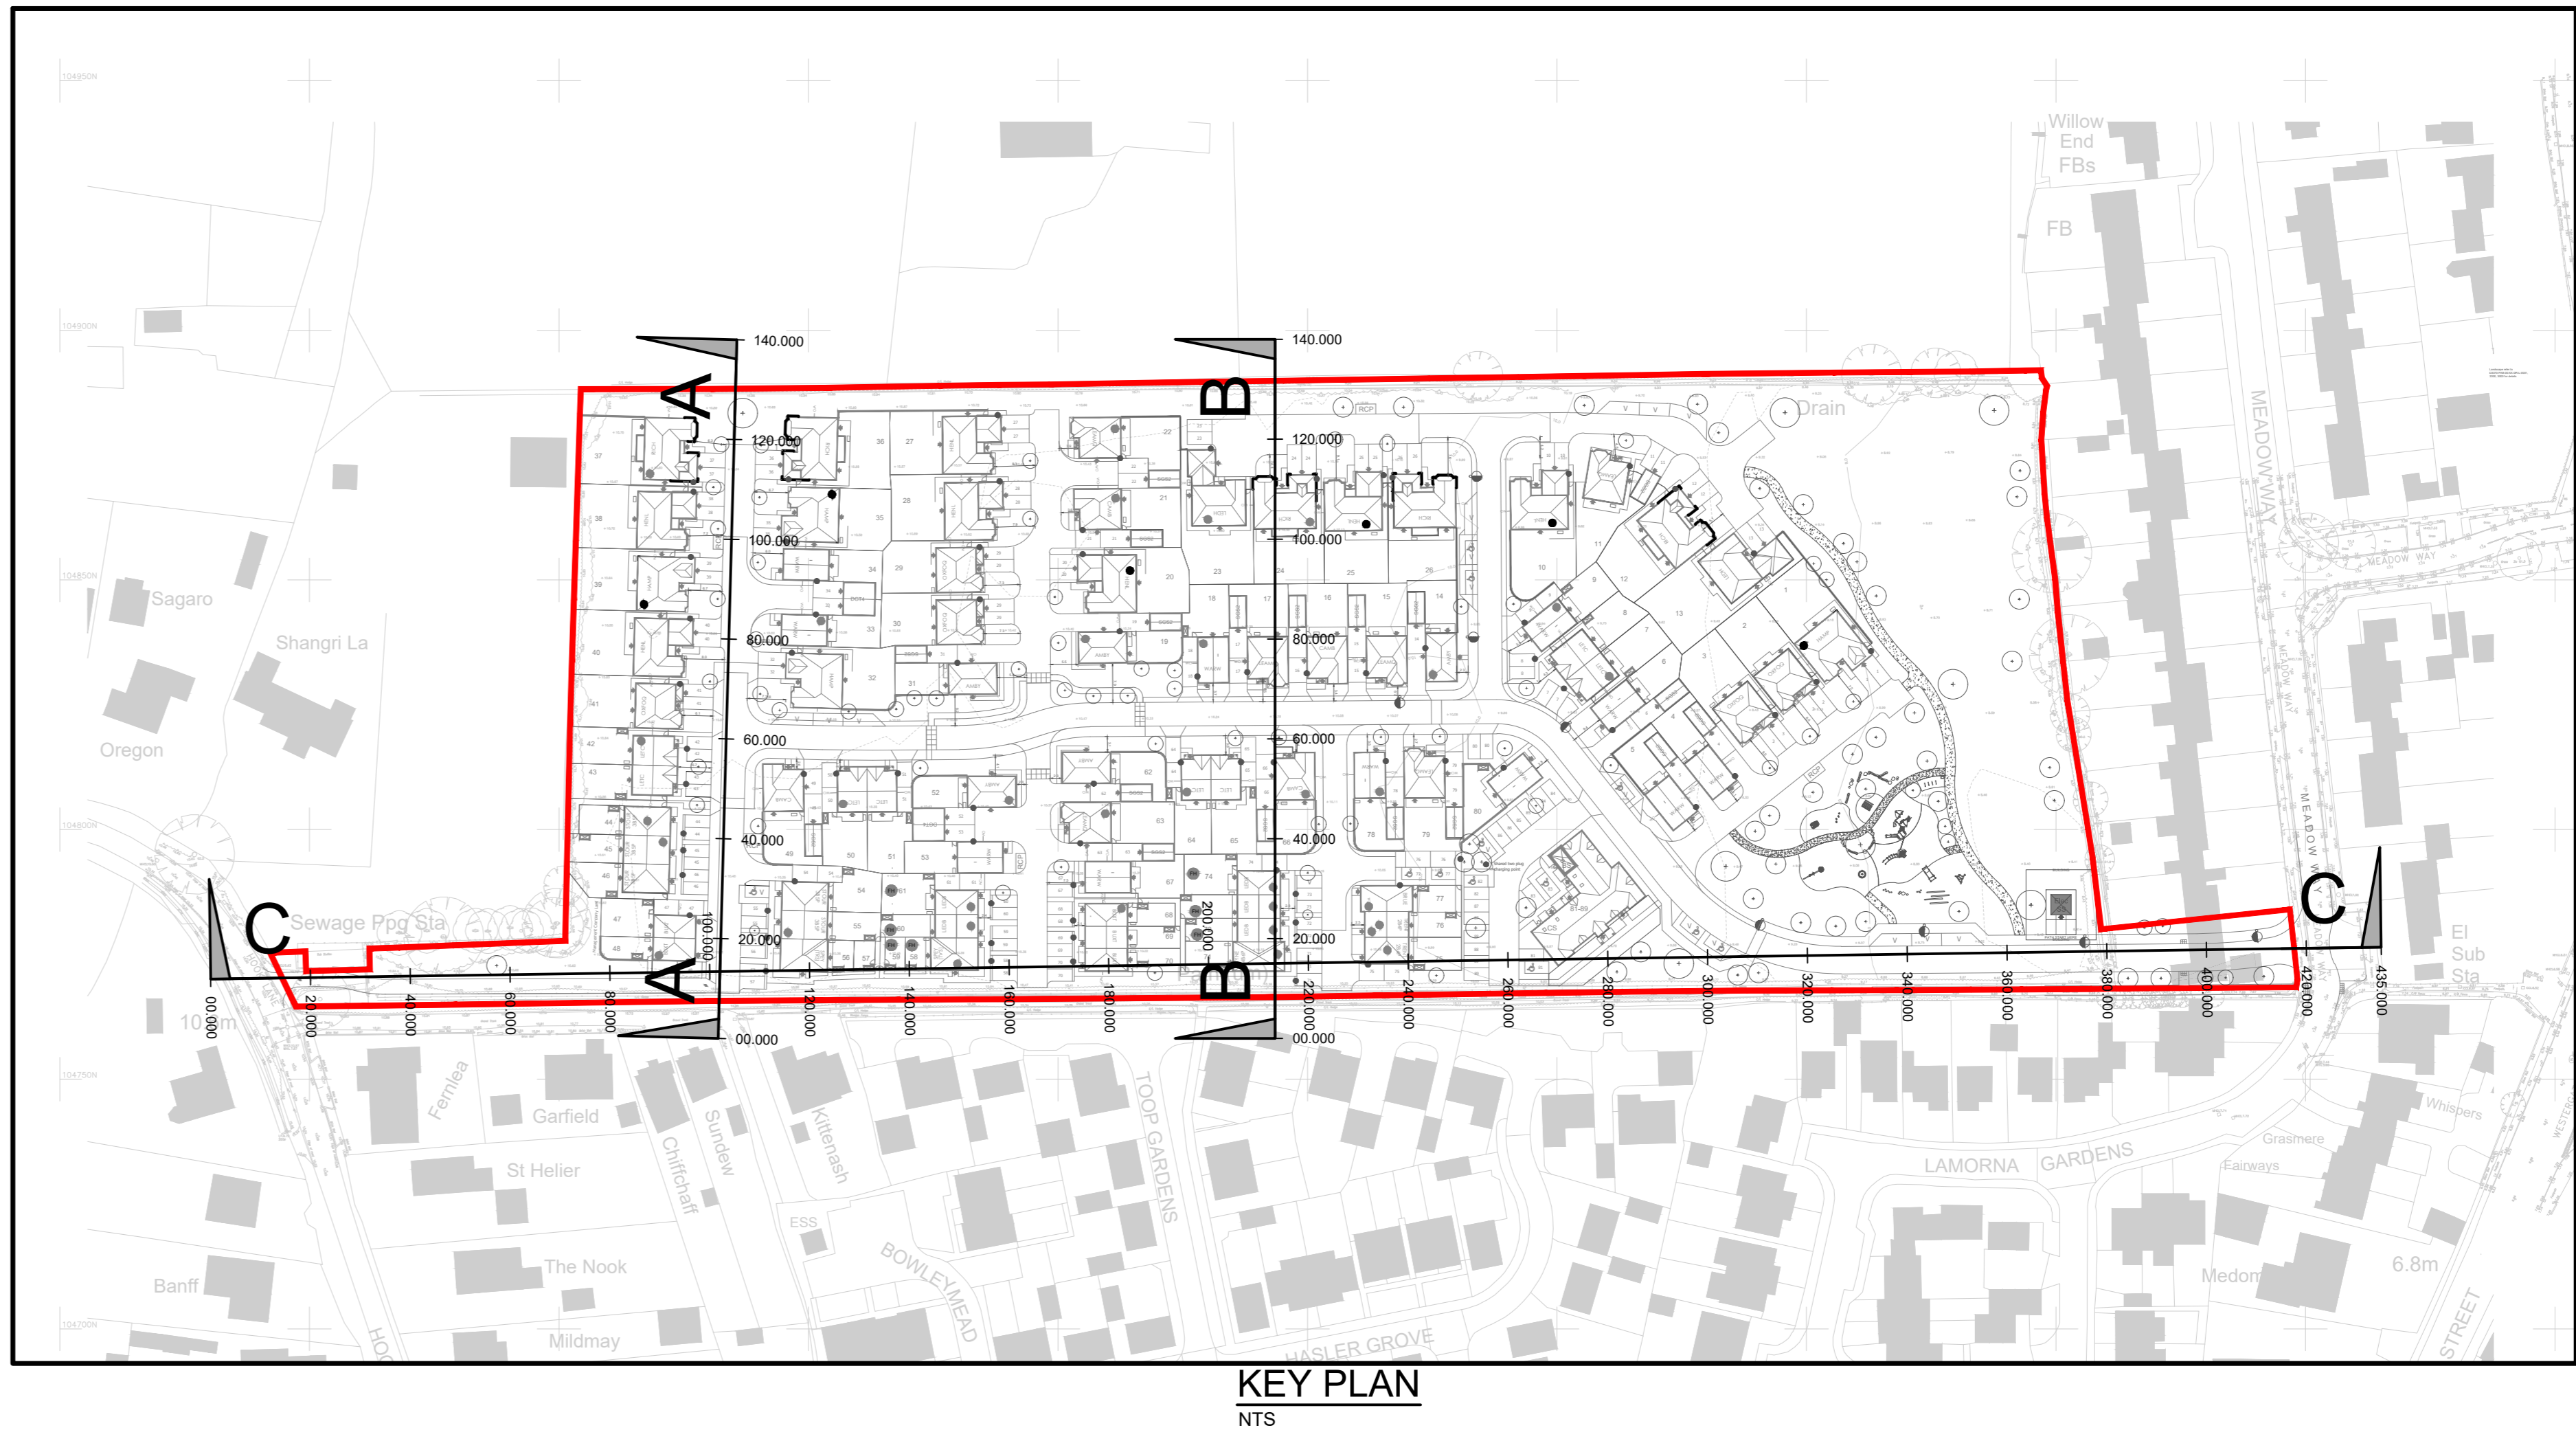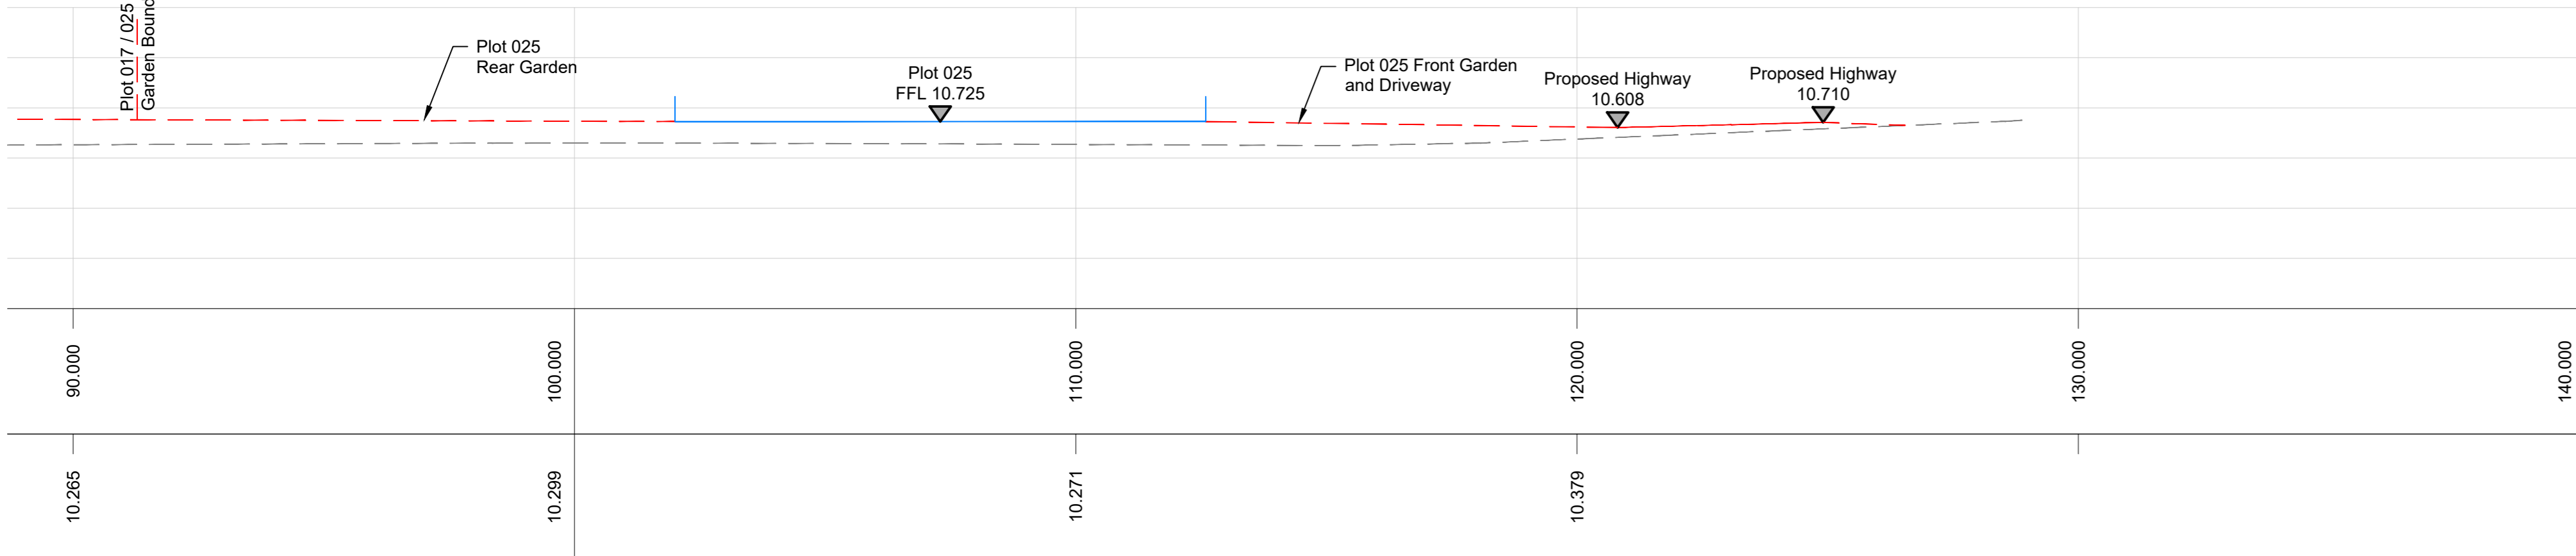

PRELIMINARY

P2	Levels revised to updated layout	06.12.24	SF	LB
P1	Preliminary Issue	28.05.24	SP	LB
Revision	Author/Date	Date	Rev'd	Check'd
SP	May 2024			CIVIL