

LEGEND

General Legend for Play Areas

Play Equipment

Local Area of Play (LAP)

- PE01 PE01 - Stepping Poles
Age Range: 4+
Play Functions:
• Equipment promotes balance, climbing, social interaction, confidence building
- PE02 PE02 - Springer
Age Range: 3+
Play Functions:
• Equipment promotes balance, motion, social interaction, and imaginative play



Local Equipped Area of Play (LEAP)

- PE03 PE03 - Wide Slide - 1.0m height
Age Range: 5+
Play Functions:
• Equipment promotes climbing, social interaction, confidence building
- PE04 PE04 - Log Stack
Age Range: 2+
Play Functions:
• Equipment promotes climbing and balancing, social interaction, confidence building
- PE05 PE05 - Multiple Experience Play Structure
Equipment promotes climbing, balance, and social interaction
- PE06 PE06 - Pendulum Swing
Equipment promotes balance, motion, and social interaction
- PE07 PE07 - Rotating Disc
Equipment promotes balance, motion, and social interaction


Other Play Features

- PE08 PE08 Stepping Stumps
Equipment promotes balance
- PE09 PE09 - Play Boulder
Equipment promotes balance and social interaction
- PE10 PE10 - Natural Log
Equipment promotes balance and social interaction


Images shown for reference purposes only

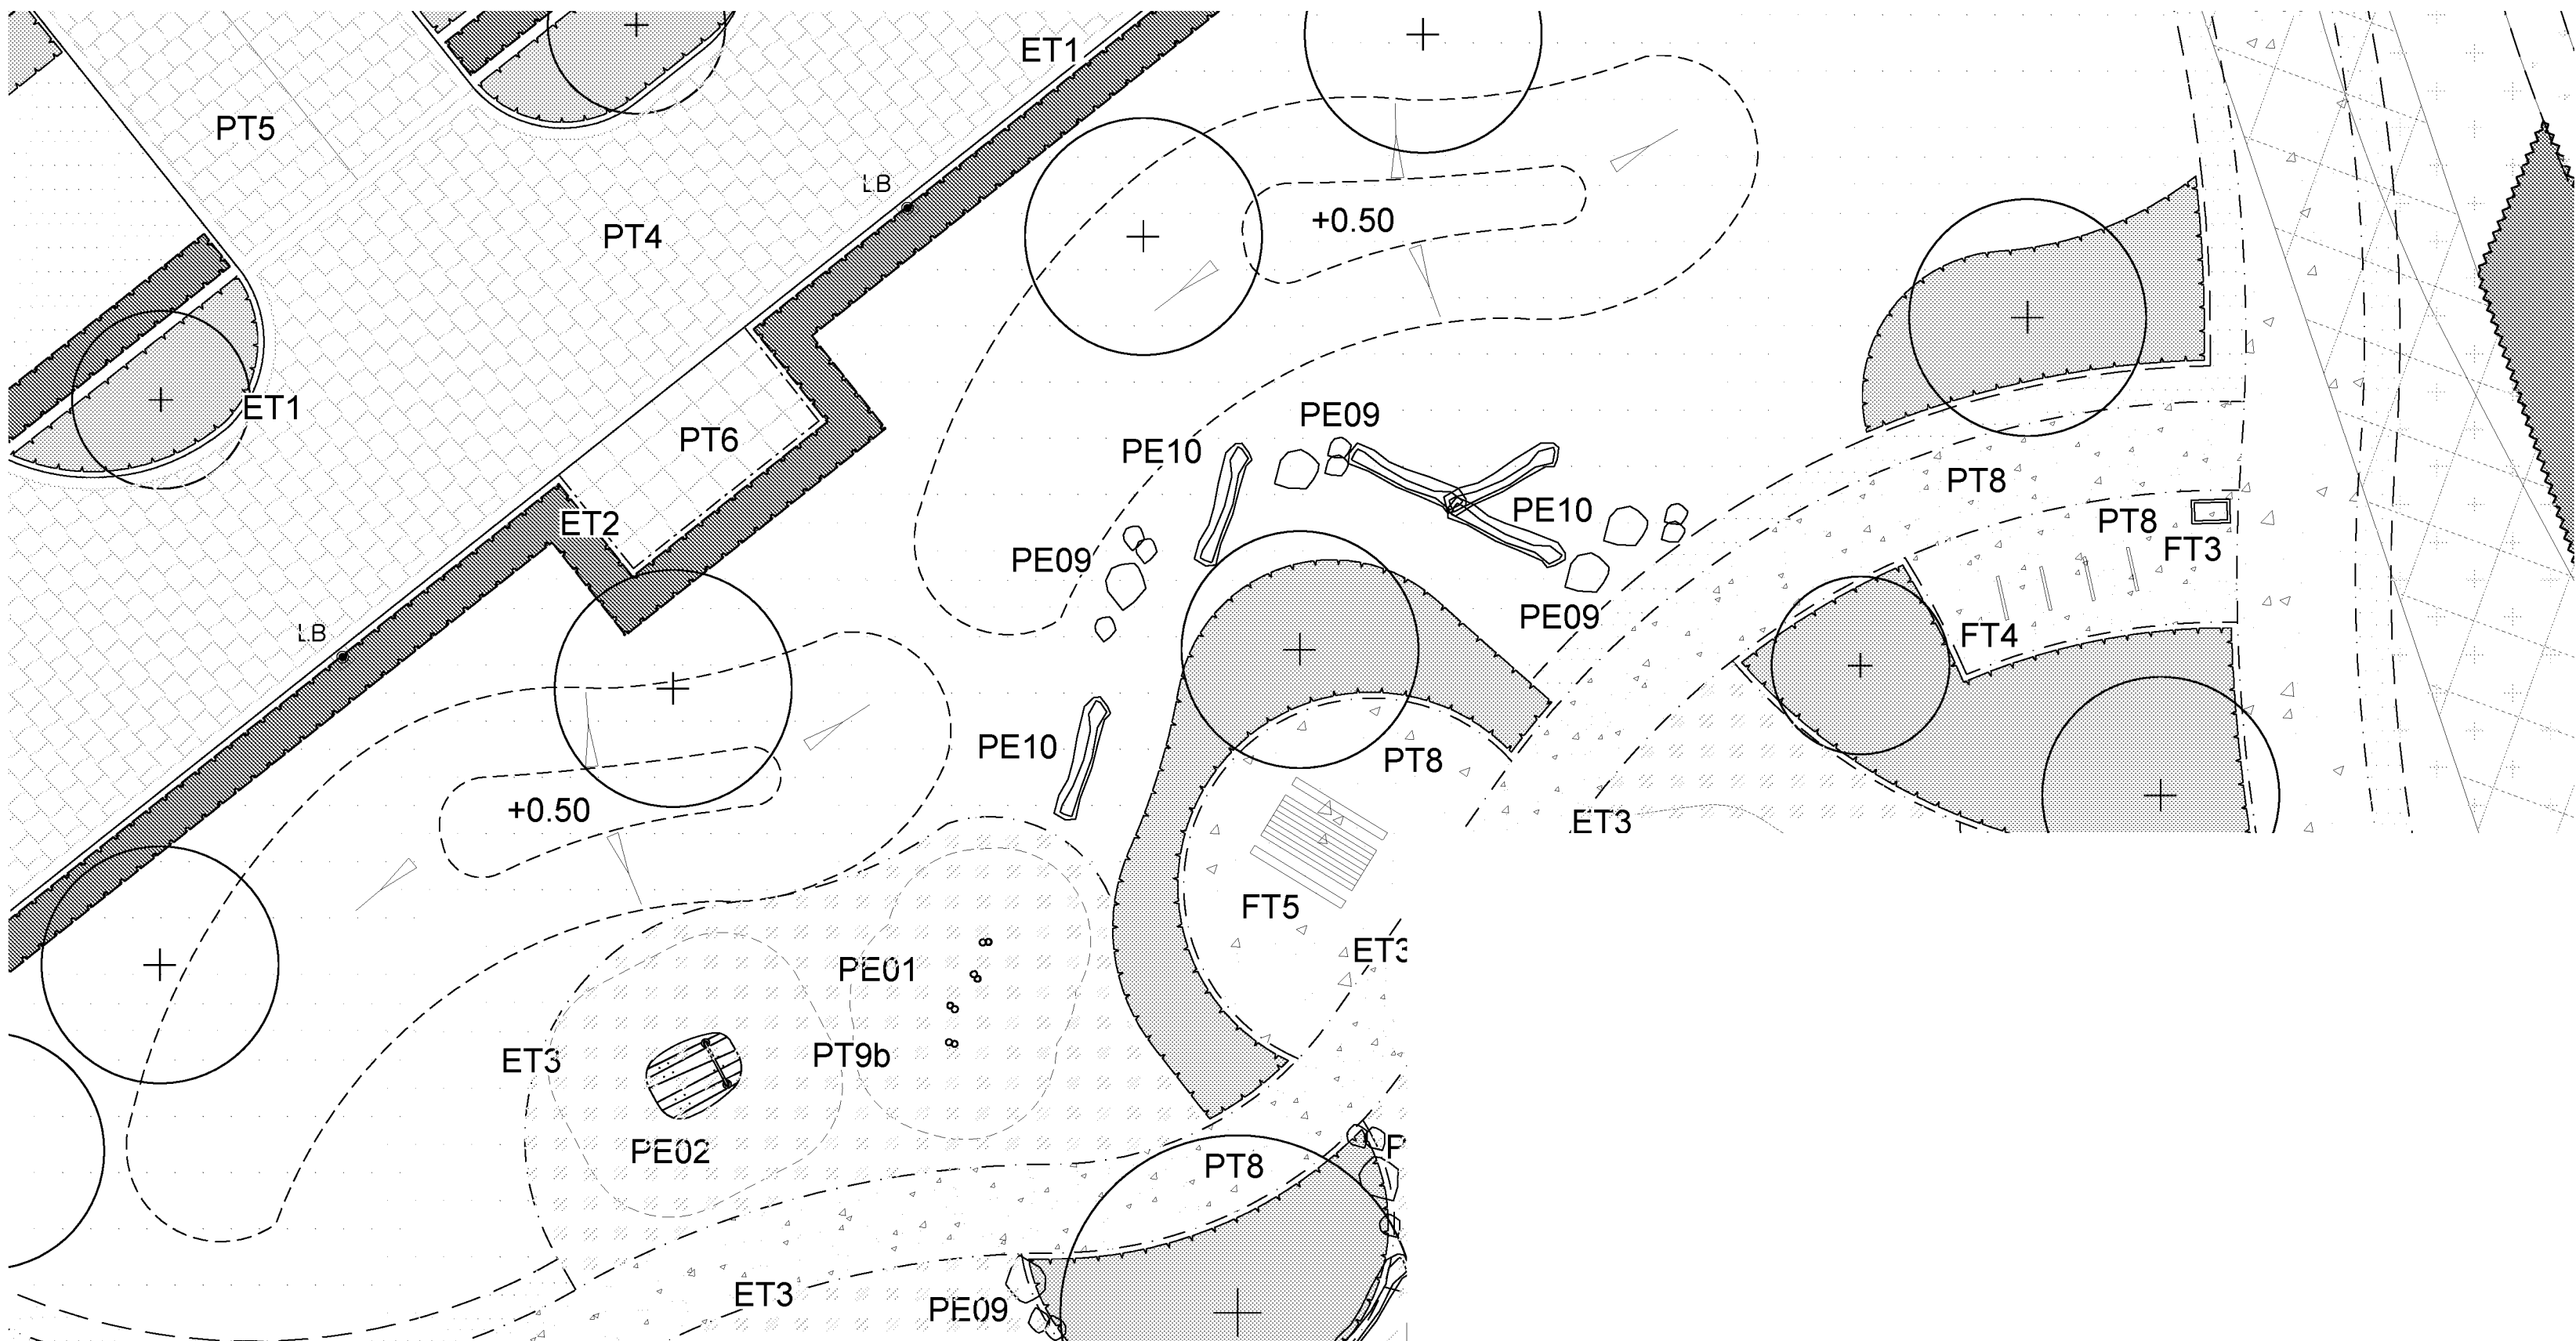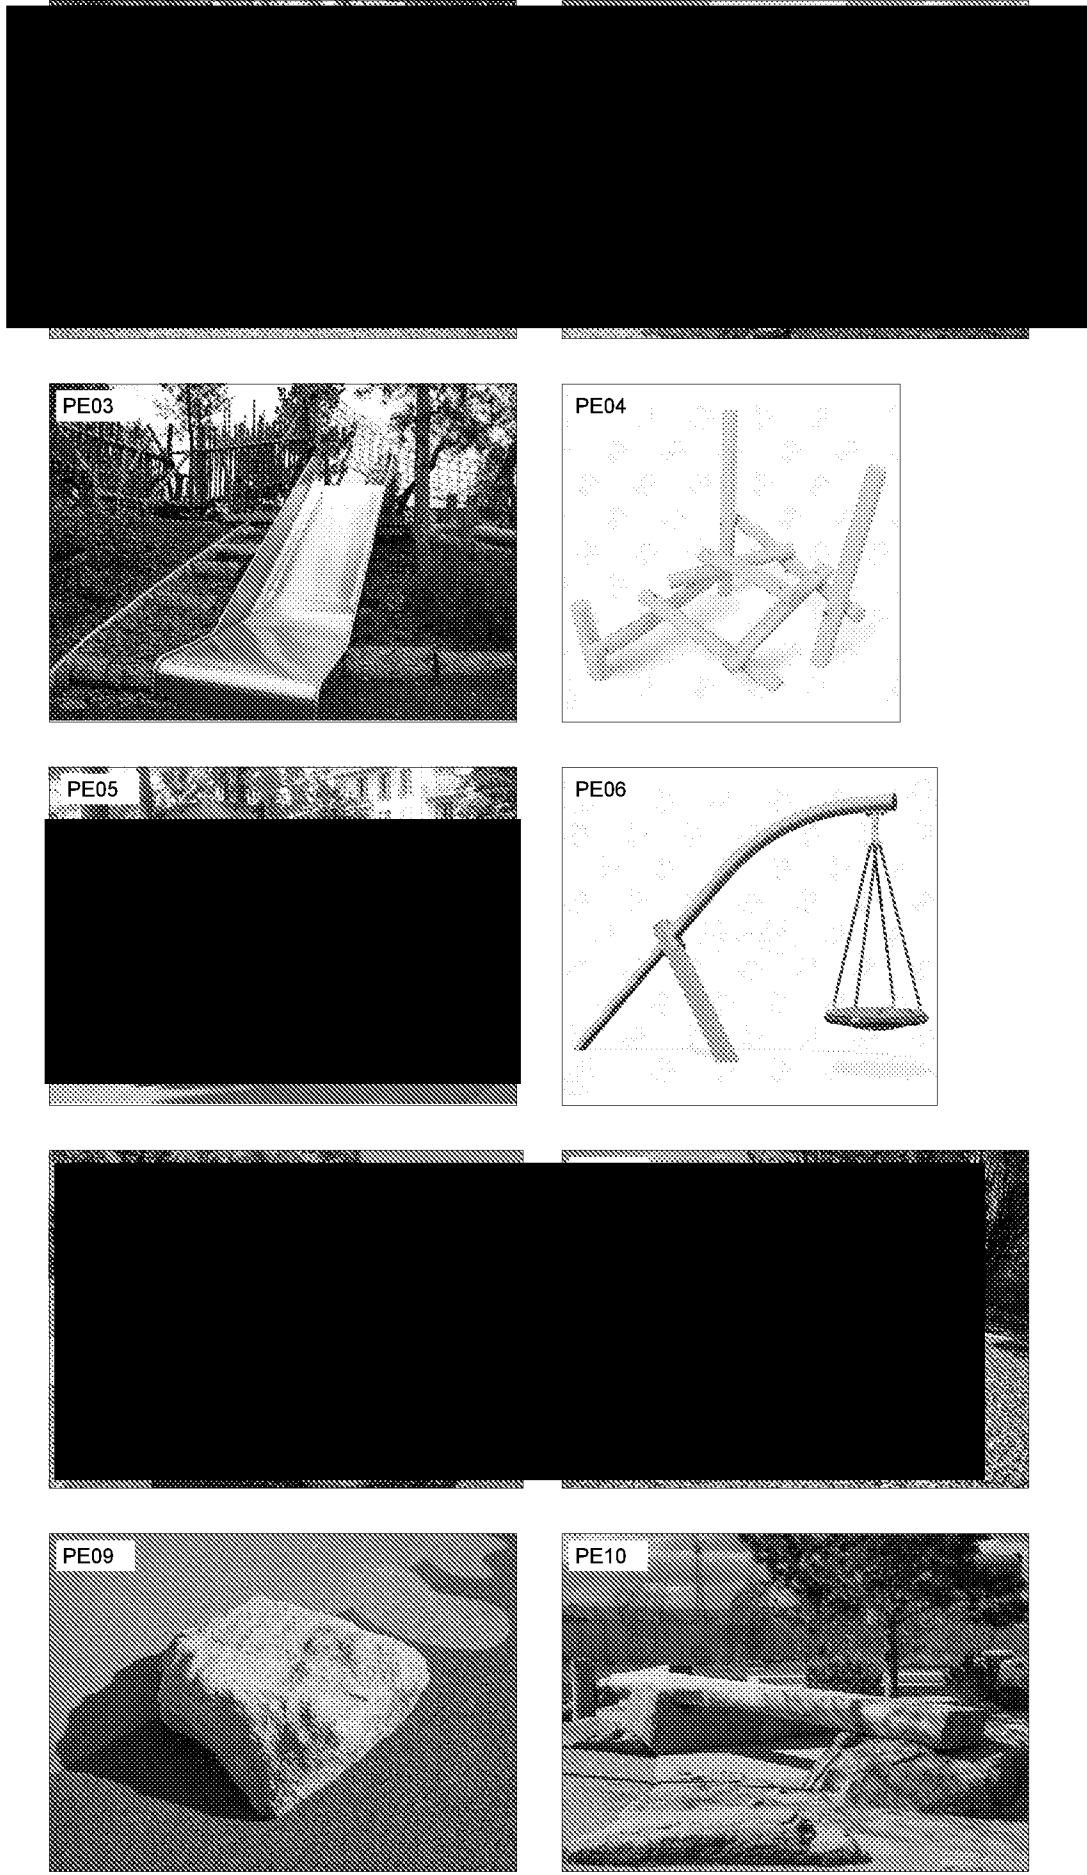

1 Detailed Play Area - LAP
Scale: 1:100

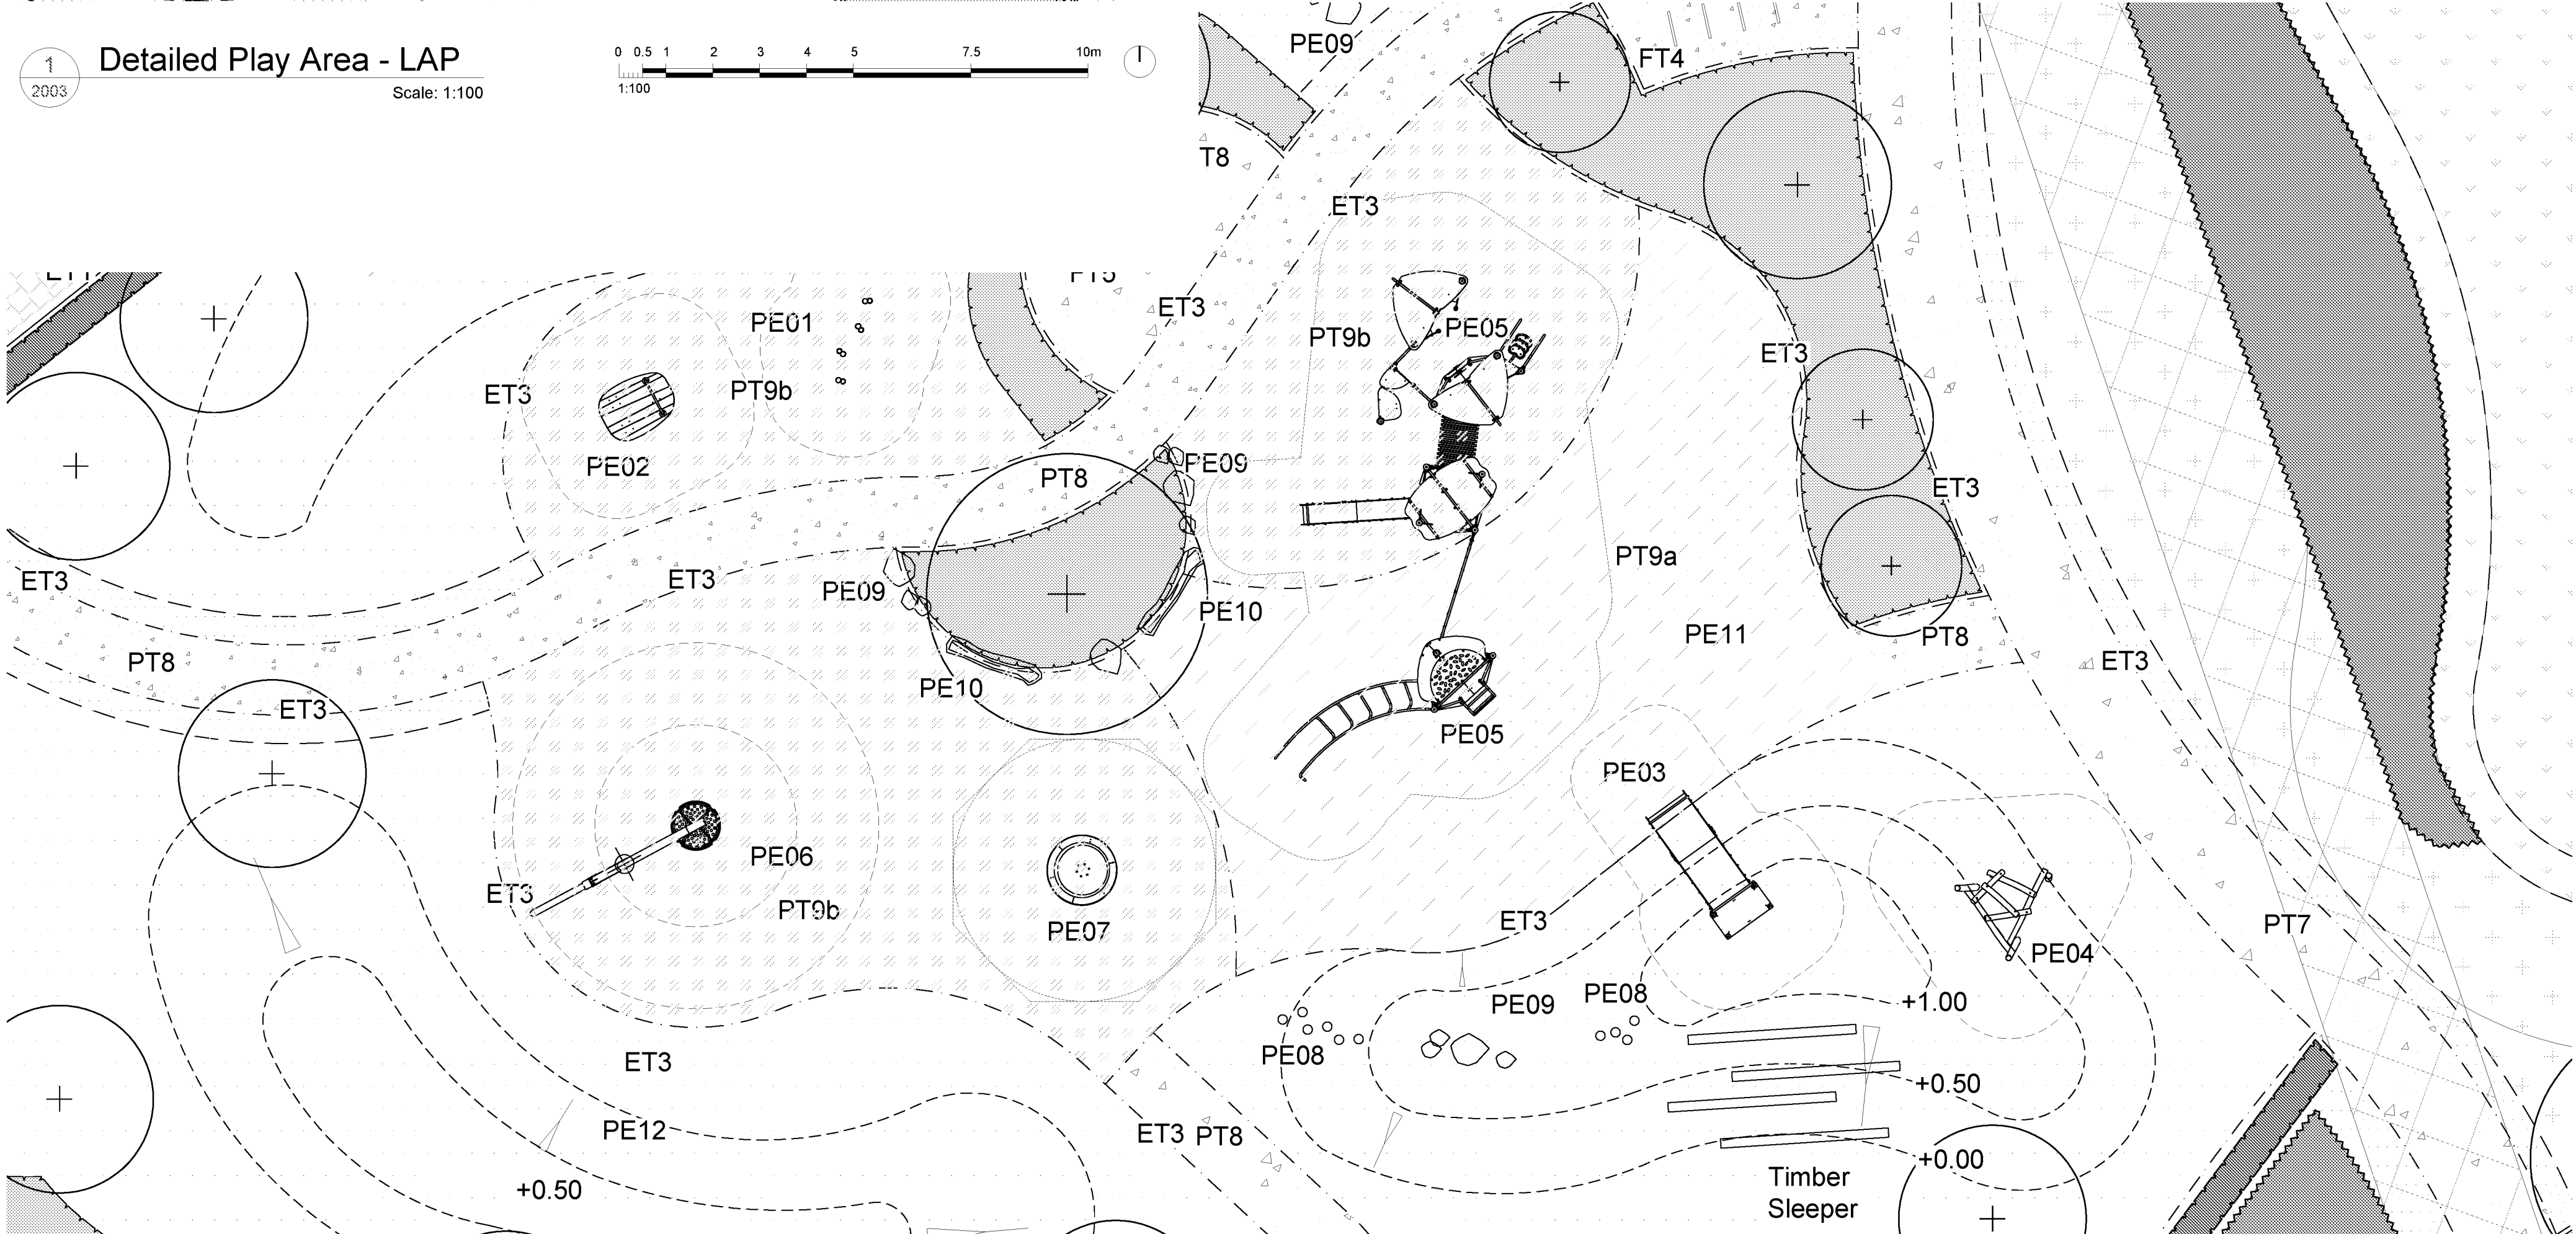

2 Detailed Play Area - LEAP
Scale: 1:100

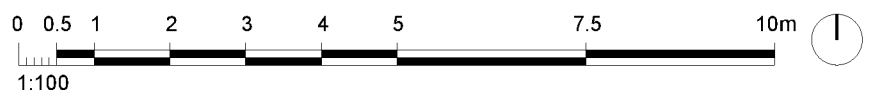

Revision	Date	Revised By	Revised For	Drawn	Checked
PL01	06.12.2024	Issued for Planning	sg	sg	
PL02	06.12.2024	Draft Planning Issue for Comment	sg	sg	
PL01	20.11.2024	Draft Planning Issue for Comment	sg	sg	

Disclaimer:
1. This drawing is copyright of fabrik ltd. It must not be copied or reproduced without written consent from the owner.
2. Do not scale from this drawing. Only specified dimensions are to be taken from this drawing.
3. The drawing is for reference purposes only. It is not to be used for construction or setting out.
4. This drawing uses coloured lines. Please do not rely on a monochrome copy.

External References:
• J:\03370 Meadow Way\05 CAD\01 Autocad\FAB - Models\REF\03370 FAB-00-XX-M2-A-0001-Arch Site Layout.dwg
• J:\03370 Meadow Way\05 CAD\01 Autocad\FAB - Models\REF\03370 FAB-00-XX-M2-C-0001-Challenge.dwg
• J:\03370 Meadow Way\05 CAD\01 Autocad\FAB - Models\REF\03370 FAB-00-XX-M2-C-0002-Approved Access.dwg
• J:\03370 Meadow Way\05 CAD\01 Autocad\FAB - Models\REF\03370 FAB-00-XX-M2-G-0001-OS Data.dwg
• J:\03370 Meadow Way\05 CAD\01 Autocad\FAB - Models\REF\03370 FAB-00-XX-M2-G-0002-Location Plan.dwg
• J:\03370 Meadow Way\05 CAD\01 Autocad\FAB - Models\REF\03370 FAB-00-XX-M2-G-0003-Trip Survey.dwg
• J:\03370 Meadow Way\05 CAD\01 Autocad\FAB - Models\REF\03370 FAB-00-XX-M2-G-0004-Trip Survey.dwg
• J:\03370 Meadow Way\05 CAD\01 Autocad\FAB - Models\REF\03370 FAB-00-XX-M2-L-0001-Landscape.dwg
• J:\03370 Meadow Way\05 CAD\01 Autocad\FAB - Models\REF\03370 FAB-00-XX-M2-L-0002-Landscape.dwg
• J:\03370 Meadow Way\05 CAD\01 Autocad\FAB - Models\REF\03370 FAB-00-XX-M2-L-0003-Landscape.dwg
• J:\03370 Meadow Way\05 CAD\01 Autocad\FAB - Models\REF\03370 FAB-00-XX-M2-L-0004-Landscape.dwg
• J:\03370 Meadow Way\05 CAD\01 Autocad\FAB - Models\REF\03370 FAB-00-XX-M2-L-0005-Landscape.dwg

fabrik

Project: Hook Meadows, Westergate
Client: Redrow Southern Counties

Drawing Title: Detailed Play Area - LAP and LEAP
Issued for Planning Approval

Drawn By: BW
Checked By: sg
Drawn Date: NTS @ A1
Date of First Issue: apr | 2024

Drawing Number: D3370-FAB-00-XX-DR-L-2003
Revision: PL01