
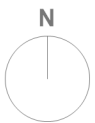


Site Entrance:
Existing and Proposed

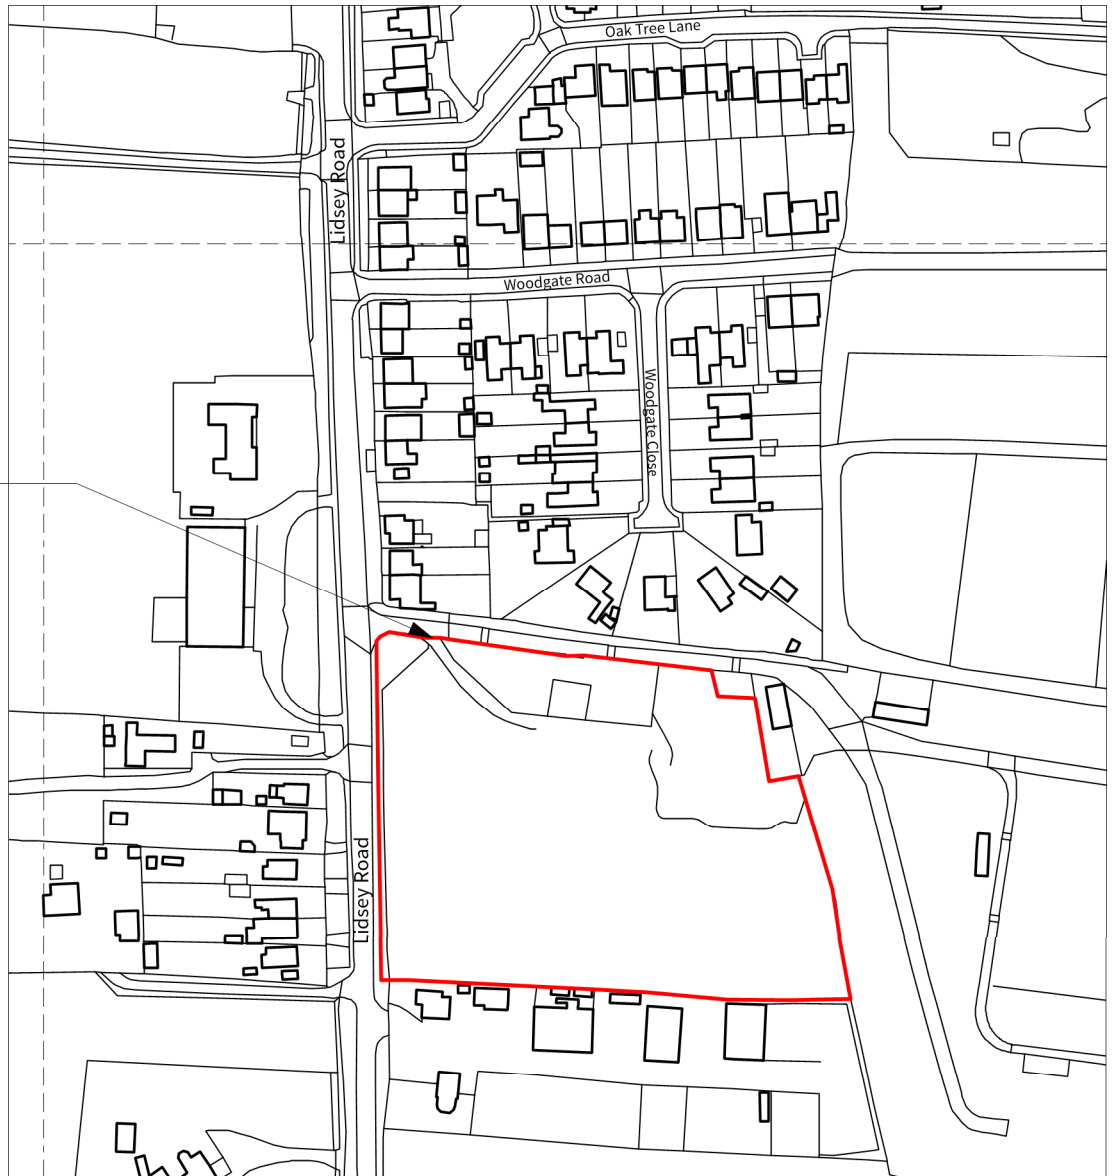

1:2500 20m 40 60 80 100 140

Revisions:

Checked

Dwg No. 1428-P-001 Rev A

Drawing Title Location Plan
Address Land at Woodgate, Westergate
Client Tim Johnson
Scale 1:2500
Stage PLANNING
Drawn by SJD
Checked by NS



architecture + interiors
www.sticklandwright.co.uk

Disclaimer:

This drawing is the copyright of Stickland Wright Ltd. and may not be reproduced or used except by written permission. Figured dimensions to have precedence over scaling. Check all site dimensions prior to fabrication. Refer any discrepancies found to Stickland Wright.