
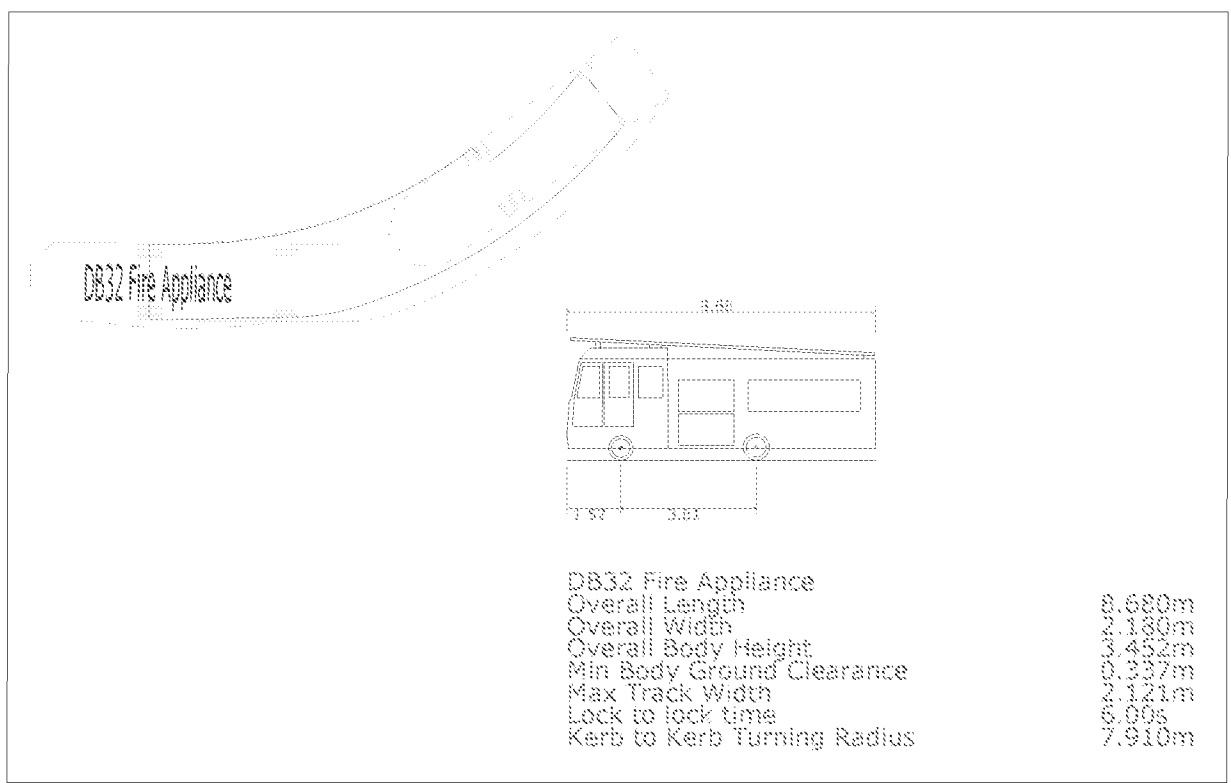


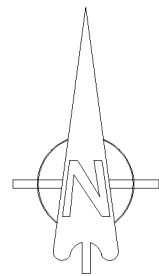

- Notes:
- This drawing is to be read in conjunction with all the relevant contract documentation
 - All dimensions are in m unless otherwise stated.
 - Drawings marked Preliminary are for guidance/approval only.
 - Drawing based on:
 - URBAN DESIGN GROUP - Planning Layout, dwg No. ST-22-01 rev B - date revised 08/12/2024
 - Offington Land Surveys Ltd "Topographical Survey", dwg No. 17681120/TS, rev 3.0, dated 06/04/2021
 - various documents provided by Client: Flood Risk Assessments, Drainage Strategy Layouts, sewer records, utilities drawings, etc.

C 17.12.2024 Drawing amended to latest site layout. PDB/AJM
B 31.10.2024 Drawing amended to latest site layout. PDB/AJM
A 15.10.2024 Drawing amended to latest site layout. PDB/AJM
/ 06.09.2024 PDB/AJM
Rev. Date Description of issue Rev/Chkd
Revisions:
Issue Purpose:
PRELIMINARY
Project
Barratt Homes
Land West of Lidsey Road
Woodgate, West Sussex
Drawing Title:
Phase 1
Vehicle Tracking Movement.
Fire Appliance

Designer's Risk Assessment Reference:
DS_0707_15/DRA/Civils

Specification Reference:

Drawn By: PDB Checked By: AJM
Scale: NTS @A1 Date: September 2024
Drawing No. Rev.
DS_0707_15/INF/182 C

Harford Innovation Centre
Arlford Business Park, Letchford Road
Market Harborough,
Leicestershire,
LE16 7HB
info@wilsondee.co.uk
WD WILSONDEE
Civil Designers

Copyright © WilsonDee Ltd. This drawing shall remain the copyright of WilsonDee Ltd.
Any dimensions derived by scaling are done so at your own risk. If there should be any doubt or
query regarding the incorporation of the information given on this drawing, please ensure direct
to WilsonDee Ltd. before executing such part of the works.

For guidance only. Do not scale this drawing.
Scale 1:1 0m 10m 20m 30m 40m 50m
Scale 1:500 0m 5m 10m 15m 20m 25m