

LEGEND

Site boundary

Proposed soft landscaping

- Tree planting
- Ornamental shrub planting mix
To be planted in groups of 7-9no. of each species
- Native hedge - Double staggered
To be planted in groups of 7-9no. of each species
- Mown species rich grassland
Verges laid with species rich turf from Wildflower Turf or similar, remaining areas seeded with EL1 Flowering Lawn Mixture from Emorsgate or similar seeded at 4g/m2
- Wildflower meadow
EM4 Meadow Mixture for Clay Soils from Emorsgate or similar seeded at 4g/m2

Proposed Hard Landscape

- Tarmac
- Concrete slabs 400mm x 400mm in buff to garden paths, laid in stack bond
- Concrete Block paving in Bracken
Laid in 45° herringbone pattern with soldier course

Proposed furniture

- Hatton Rustic 4 Slat Seat as supplied by Broxap, or similar
- Play equipment fall zone
- Derby Standard Litter Bin with green finish supplied by Broxap or similar
- Play Boulder as supplied by CED Stone, or similar

NOTES:


A post installation inspection should be carried out by RoSPA to ensure compliance to the latest standards and any required remedial works carried out prior to handover. All elements making up the play area will conform to the latest BS EN1176.

For Planting Schedule refer to drawing GLS_020_170_2003

To be read in conjunction with:

- Illustrative Masterplan GLS_020_170_P1_1200
- Landscape general arrangement plan GLS_020_170_P1_1300
- Landscape specification GLS_020_170_P1_1801
- Landscape management plan GLS_020_170_P1_1802
- Play and open space proposals GLS_020_170_2000-series

All equipment is as specified or similar.

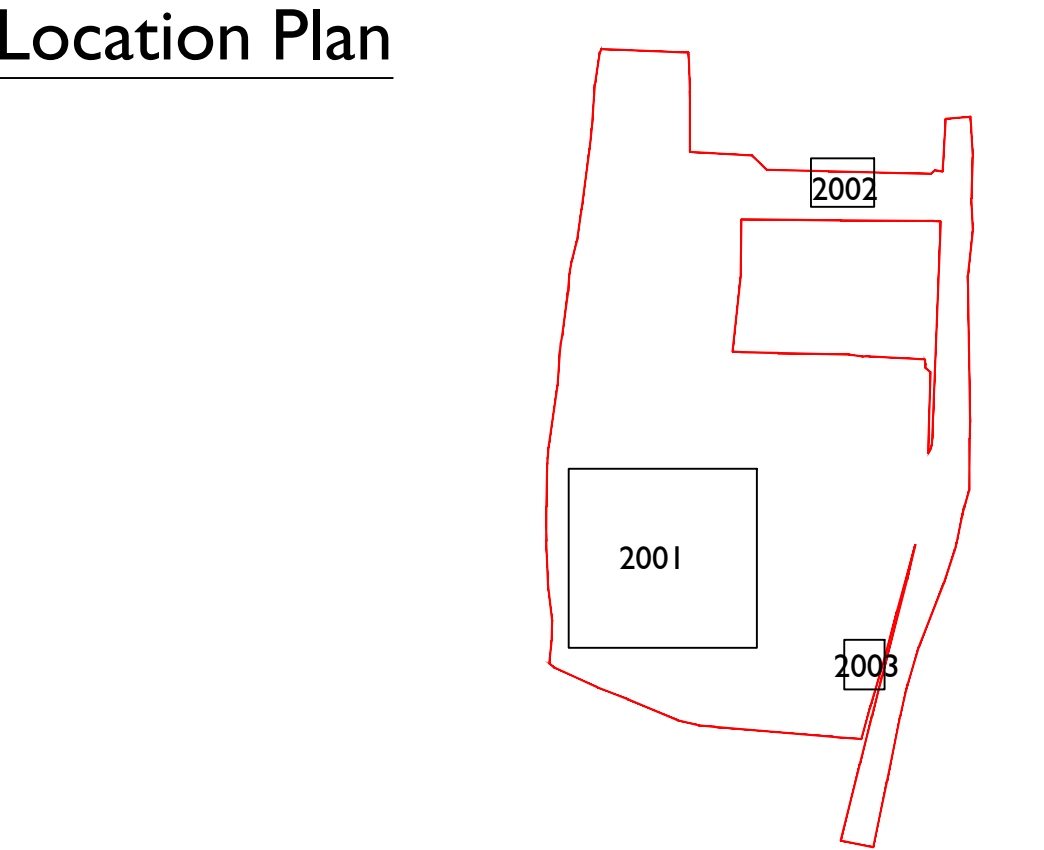

F2 Derby Standard Litter Bin
Supplier: Broxap or similar approved



P1 Play Boulders
Supplier: CED stone or similar approved



P2 Double Web Climber
Supplier: CED stone or similar approved



P3 Tower with Slide
Supplier: CED stone or similar approved



P4 Spinner Plate
Supplier: CED stone or similar approved



FI Hatton Rustic 4 Slat Seat
Supplier: Broxap or similar approved

FOR PLANNING

Project: Lidsey Road, Woodgate Phase 1

Title: Play and Open Space Proposals Sheet 2

Client: Barratt Redrow

Scale @ A1: 0 0.5 1 1.5 2 2.5m Scale 1:50 NORTH

Rev	Date	Drawn	Checked
A	18.12.24	JM	

Date: 25.10.24
Drawn by: RA Checked by: AE
Dwg No: GLS_020_170_P1_2002 Rev: A

Green Landscape Studio Limited - The Lakeside Centre, Lakeside Country Park, Wide Lane, Eastleigh, Hampshire - Telephone 01276 450039 - www.gstudio.co.uk
This drawing and the works depicted on the supplied Green Landscape Studio Ltd and any other in its reproduction or creation, except by express permission. No liability will be accepted for any errors made by other parties.

GREENLANDSCAPE LTD