




Disclaimer:
Images, layouts and plans are intended for illustrative purposes only and should be treated as general guidance only.
Plans and layouts including parking arrangements, used if affordable housing, community buildings, play areas and public open spaces may change to reflect changes in the planning process for the development. Please speak to your Solicitor to whom full details of any planning consents including layouts and plans will be available.
The name of this development is a marketing name only and may not be the designated postal address, which may be determined by The Post Office.
When printing to scale, please ensure that your printer settings are set to Page Scaling: None. Do not allow any fit to page setting as this will alter the scale of the drawing. You can use the scale bar or grid to check the printed drawing.

House Mix Distribution:

- Holywell
- Mutham
- Kornham
- Millbeck
- None
- Marwood
- Milnshall
- Doane
- Cattwade

Portmore - Y382
Marwick - Y224
Rainham - Y310m
Stanford - Y341
Fairburn - Y469
Conway - Y458

Affordable

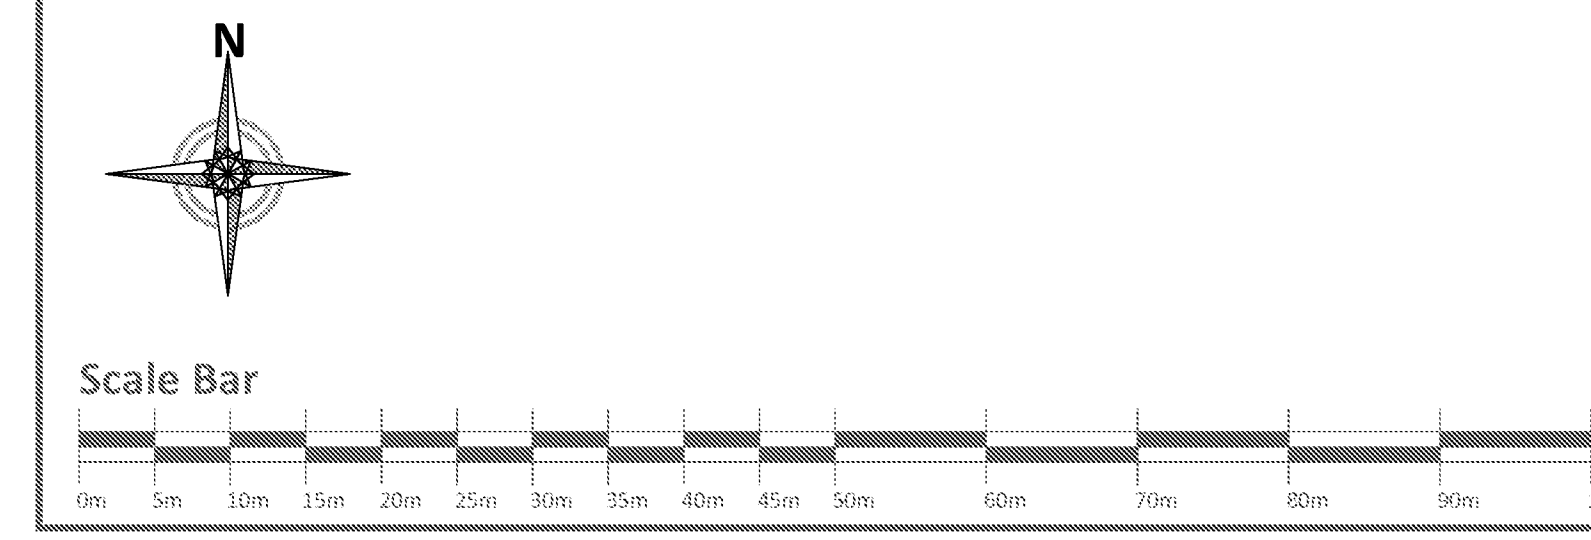

A Layout updated to suit divisional comments		08.12.24	SW	
Rev	Description	Date	Drawn	Chk'd
Housing Mix Plan - Phase 1				
Project:		Lichby Road Woodgate		
Client(s):		BOW Southampton		
Draw No: ST-22-04		Rev: -		
Scale: 1:500 @ A0		Date: 23/07/2024		
Drawn By: SW		Checked By: -		
G R O U P URBAN DESIGN BARRATT DEVELOPMENTS PLC				
Barrett House, Forest Business Park, Conwy Way, Barnton, W5, L67 1PL (01232 27872)				