




Disclaimer
Images, layouts and plans are intended for illustrative purposes only and should be treated as general guidance only.
Plans and layouts including parking arrangements, used if affordable housing, commercial buildings, play areas and public open spaces may change to reflect changes in the planning process for the development. Please speak to your Solicitor to whom full details of any planning consents including layouts and plans will be available.
The name of this development is a marketing name only and may not be the designated postal address, which may be determined by The Post Office.

When printing to scale, please ensure that your printer settings are set to Page Scaling: None
Do not allow any 70 to page setting in this will alter the scale of the drawing. You can set the scale bar or grid to match the printed drawing.

Bin and Cycle storage:



Bin Locations

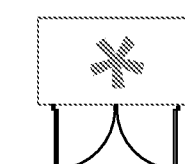



Cycle shed location

to be retained for
future access

ained for
e access

Extent of possible future
road connection

Possible future
junction

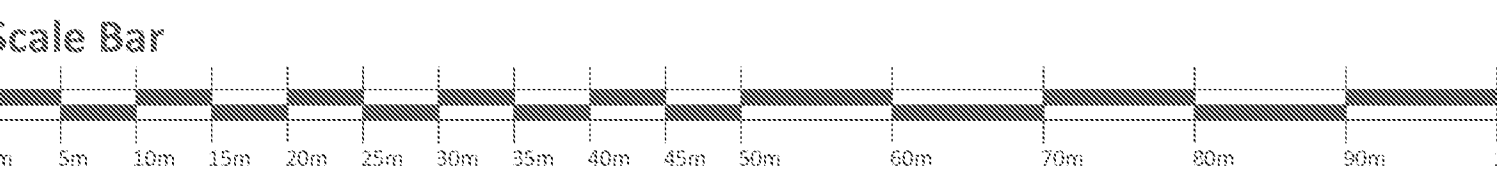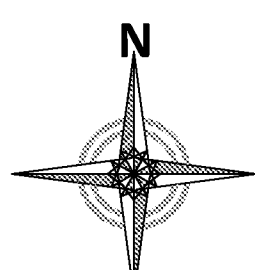

A. Layout amended to suit individual circumstances		10.12.24	SW	
Rev	Description	Date	Drawn	Checked
Bin and Cycle Storage Plan - Ph 1				
Project:		Ladbroke Road Woodgate		
Client(s):		BDW Southampton		
Draw No: ST-22-10		Rev:	A	
Scale: 1:500 @ A0		Date:	23/07/2024	
Drawn By: SW		Checked By: _____		
GROUP	URBAN DESIGN			
	BARRATT DEVELOPMENTS PLC			
	Barratt House, Forest Business Park, Canvey Island, Thurrock, Essex, S20 2JF 0203 2782 178			
	www.urbandesign.co.uk			