
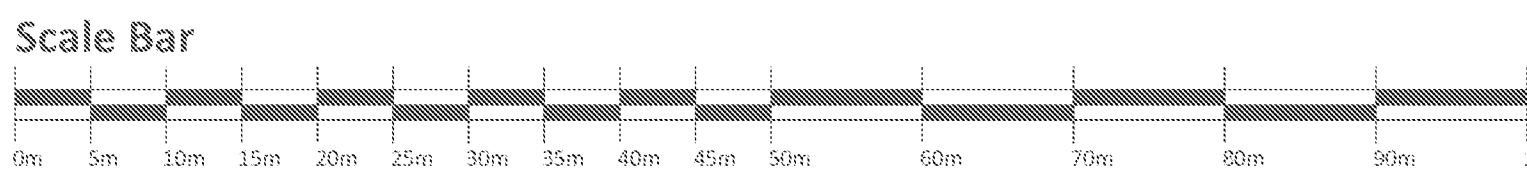


Disclaimer:
Images, layouts and plans are intended for illustrative purposes only and should be treated as general guidance only.
Plans and layouts including parking arrangements, used if affordable housing, community buildings, play areas and public open spaces may change to reflect changes in the planning process for the development. Please speak to your Solicitor to whom full details of any planning consent including layout and plans will be available.
Plans, layout and landscaping are not intended to form part of any contract or warranty unless specifically incorporated as such into the contract.
The name of this development is a marketing name only and may not be the designated postal address, which may be determined by The Post Office.

When printing to scale, please ensure that your printer settings are set to Page Scaling: None
Do not allow any 7th to page setting in this will alter the scale of the drawing. You can use the scale bar or grid to check the printed drawing.

Parking:

- Private Spaces
- Visitor Spaces

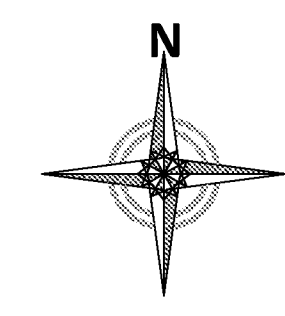

A. Layout intended to suit individual contracts 10/12/24 001

Rev	Description	Date	Drawn	Checked
Parking Plan - Phase 1				
Project: Ladbroke Road Woodgate				
Client(s): BOW Southampton				
Drawn No:	ST-22-11	Rev:	A	
Scale:	1:500 @ A0	Date:	23/07/2024	
Drawn By:	SW	Checked By:		

URBAN
DESIGN

BARRATT DEVELOPMENTS PLC

Barratt House, Forest Business Park, Cambridge Way, Bordon HIL, GU24 0JF | 01329 2782178