



Street Scene A

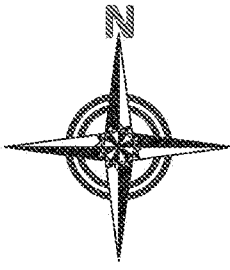

Street Scene B

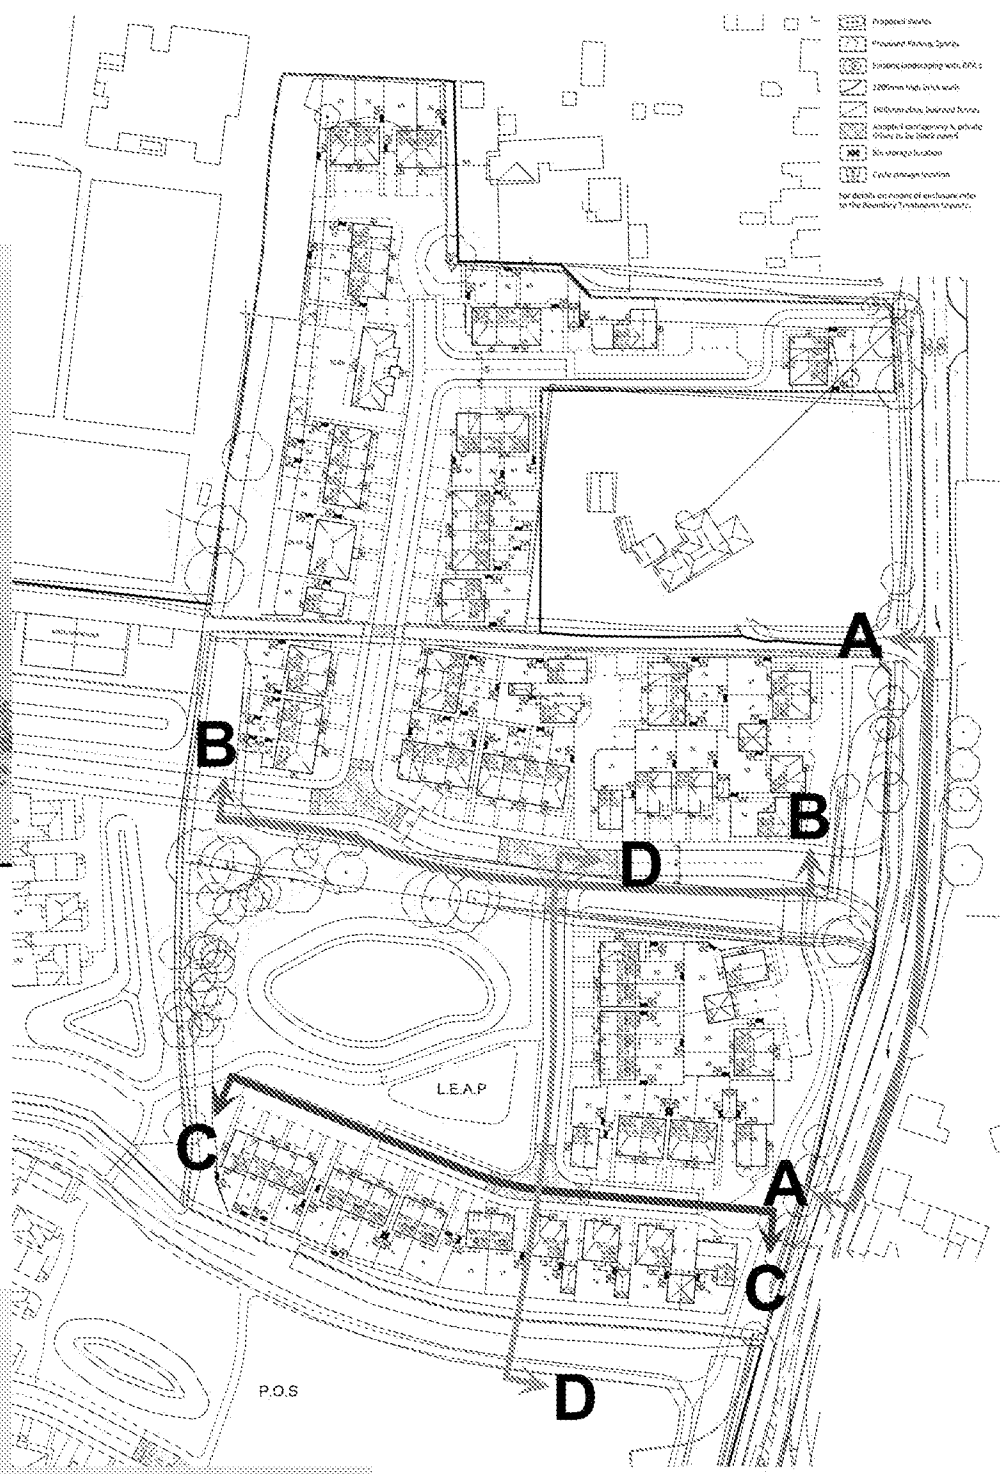


Street Scene C



Street Scene D

Revision : A Layout amended to suit 11.12.24 SW
divisional comments

Site Name : Lidsey Road - Woodgate - Phase 1
Drawing Title: Street Scenes
Drawing Number: ST-22-12
Date: 04/09/2024
Scale: 1:200
Drawing By: SW

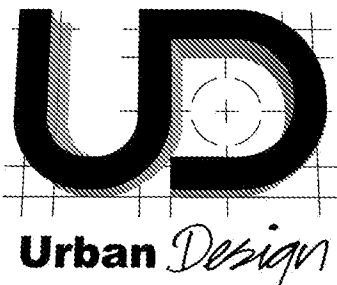

To be read in conjunction with drg.no. ST-22-01 Planning Layout