



Disclaimer:
Images, layouts and plans are intended for illustrative purposes only and should be treated as general guidance only.
Plans and layouts including parking arrangements, used if affordable housing, community buildings, play areas and public open spaces may change to reflect changes in the planning process for the development. Please speak to your Solicitor to whom full details of any planning consents including layouts and plans will be provided.
Plans, layouts and landscaping are not intended to form part of any contract or warranty unless specifically incorporated in writing into the contract.
The name of this development is a marketing name only and may not be the designated postal address, which may be determined by The Post Office.

When printing to scale, please ensure that your printer settings are set to Page Scaling: None
Do not allow any 7th to page settings in this will alter the scale of the drawing.
You can use the scale bar or grid to check the printed drawing.

Surface Materials:

FACING MATERIALS



- Asphalt Roads
- Tarmac Footpath & Driveways
- Grass Verge
- Block Paving

to be retained for
future access

ained for
e access

Extent of possible future
road connection

Possible future
junction

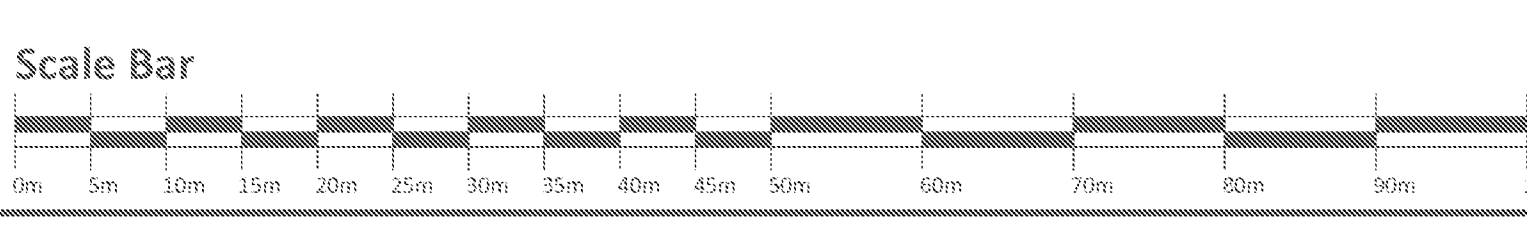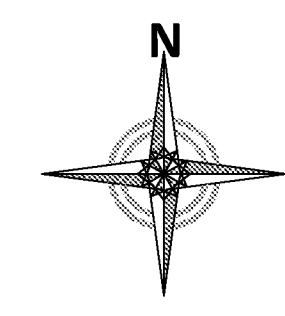

A. Layout intended to suit individual consents 10.12.24 SW

Rev	Description	Date	Drawn	Chk'd
1	Surface Materials Plan			

Project: Ladbroke Road Woodgate
Client(s): BOW Southampton
Draw No: ST-22-15 Rev: A
Scale: 1:500 @ A0 Date: 23/07/2024
Drawn By: SW Checked By: -

URBAN DESIGN
BARRATT DEVELOPMENTS PLC

Barratt House, Forest Business Park, Cambridge Way, Bordon Hants GU27 0JF | 01329 278278