


Street Scene A

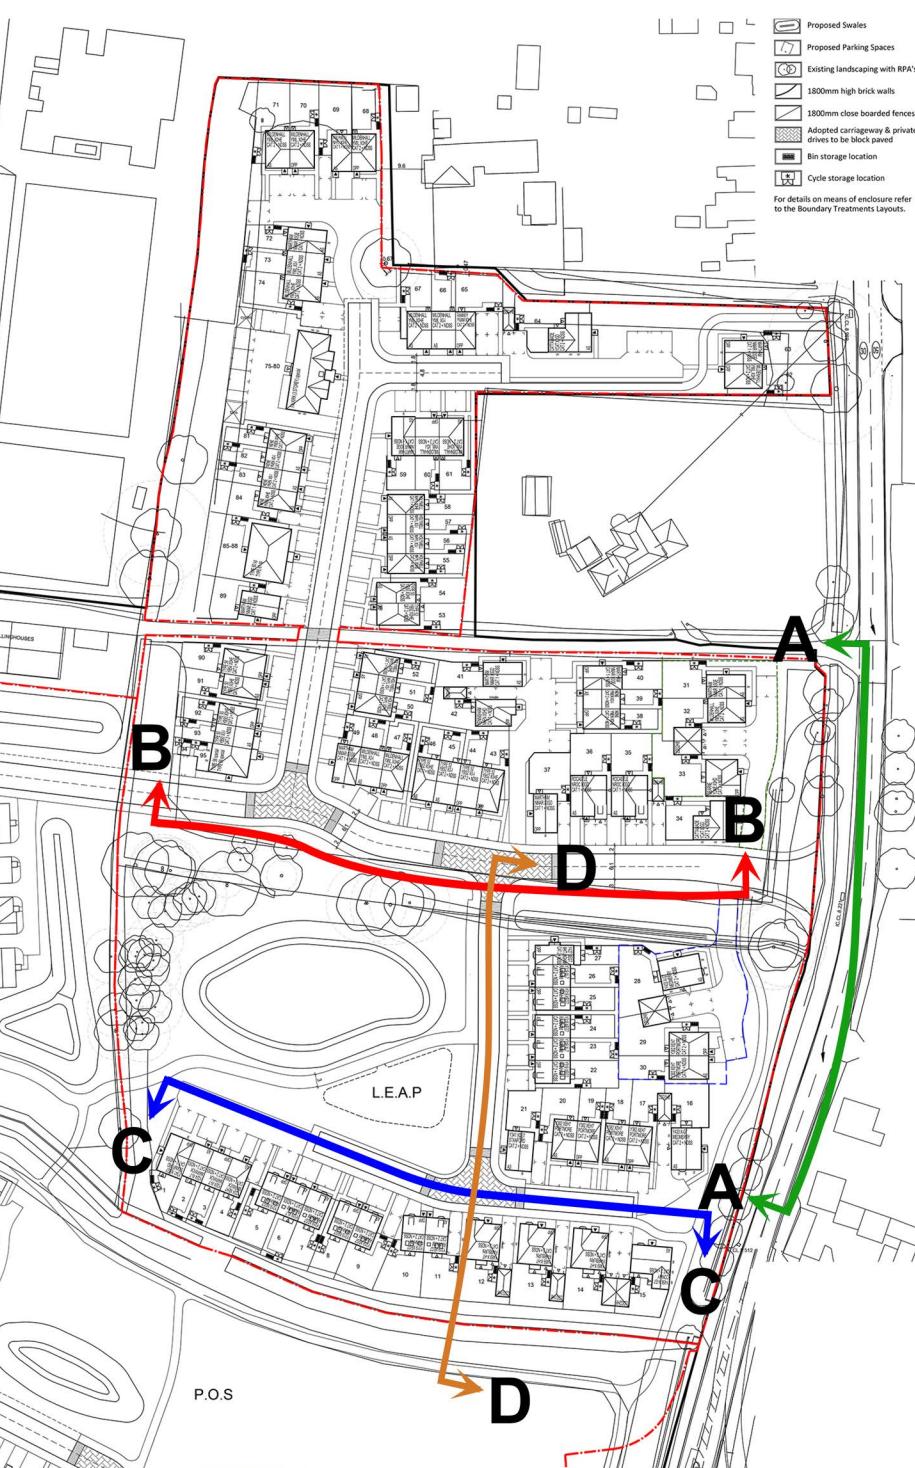

Street Scene B



Street Scene C

B Street scenes updated to latest changes SW

Revision : A Layout amended to suit 11.12.24 SW divisional comments



Street Scene D

To be read in conjunction with drg.no. ST-22-01 Planning Layout

