
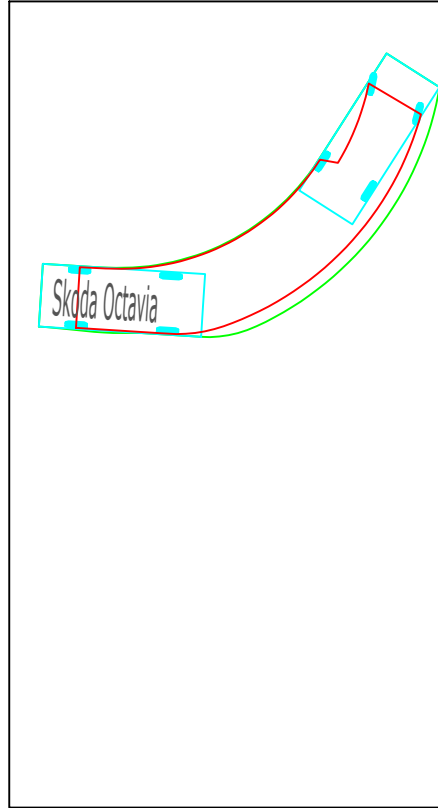
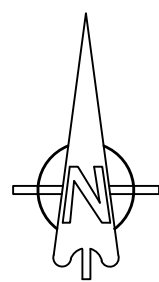



Skoda Octavia
Overall Length 4.572m
Overall Width 1.769m
Overall Body Height 1.505m
Min Body Ground Clearance 0.290m
Track Width 1.713m
Lock to lock time 4.00s
Kerb to Kerb Turning Radius 5.100m

Notes:


- This drawing is to be read in conjunction with all the relevant contract documentation.
- All dimensions are in m unless otherwise stated.
- Drawings marked Preliminary are for guidance/approval only.
- Drawing based on:
 - URBAN DESIGN GROUP - Planning Layout, dwg No. ST-22-01 rev.G - date revised 14/03/2025.
 - Siteline Geospatial, "Site Survey", dwg. No. 36WJ01A, rev.A, dated January 2025.
 - various documents provided by Client: Flood Risk Assessments, Drainage Strategy Layouts, sewer records utilities drawings, etc.

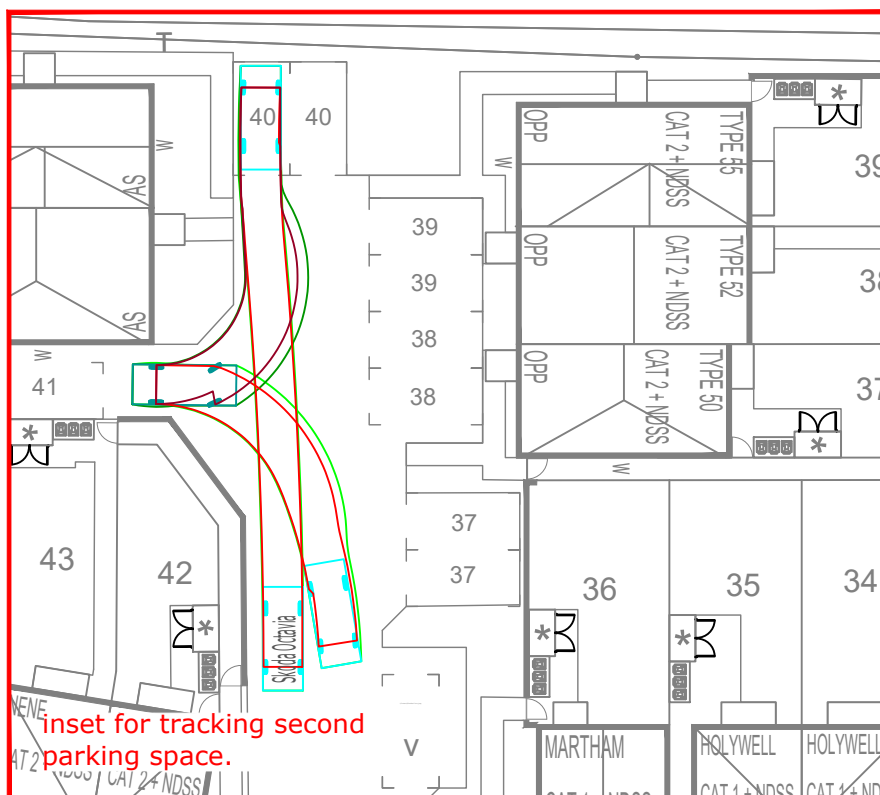

Inset for tracking second parking space.

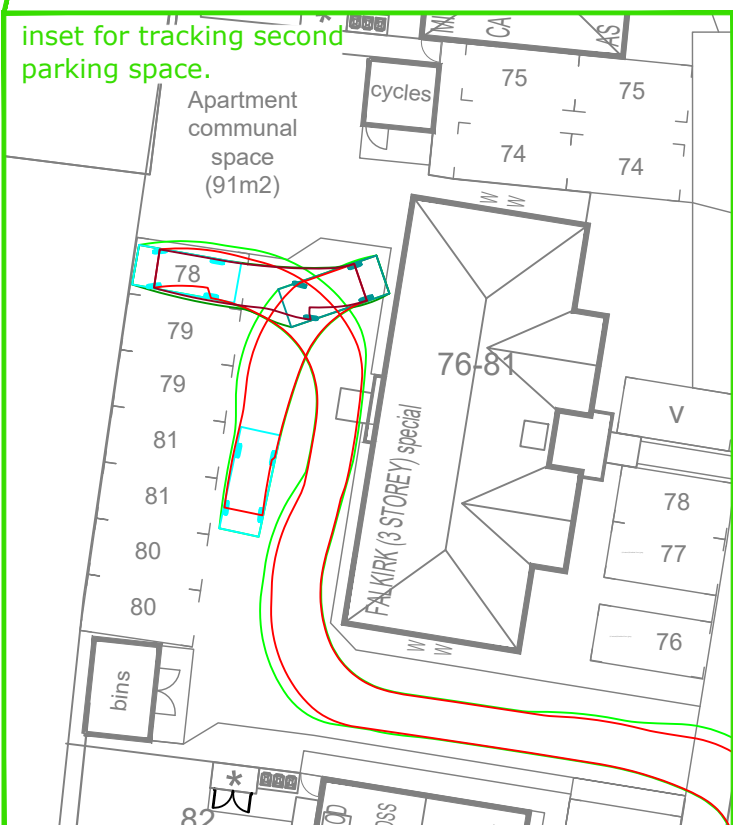

Inset for tracking second parking space.

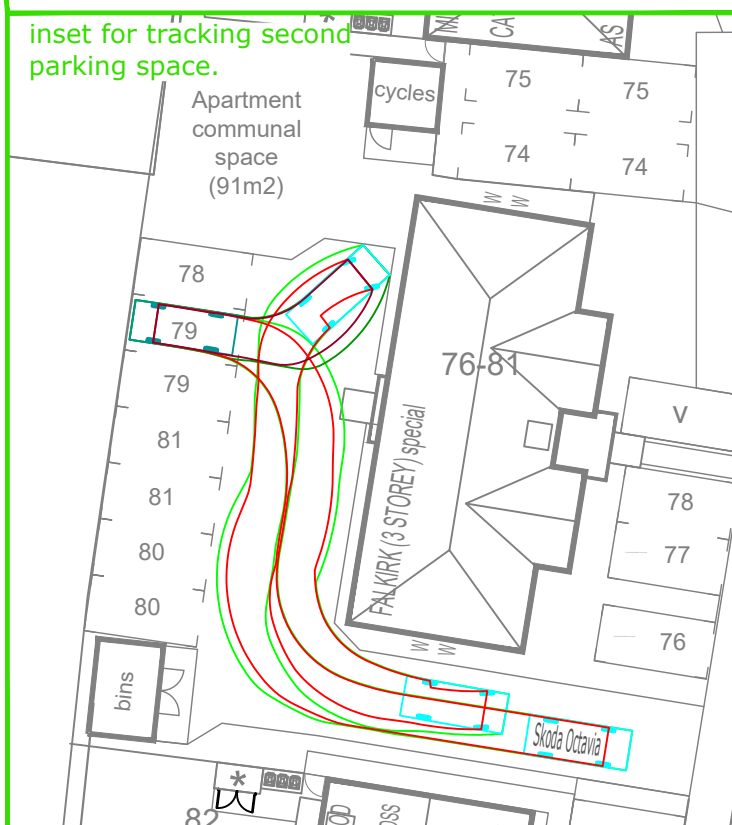

Inset for tracking second parking space.

C 14.03.2025 Drawing amended to latest site layout. PDB/AJM
B 17.12.2024 Drawing amended to latest site layout. PDB/AJM
A 15.10.2024 Drawing amended to latest site layout. PDB/AJM
J 06.09.2024 PDB/AJM

Revisions:

Issue Purpose:
FINAL DESIGN

Project
Barratt Homes
Land West of Lidsey Road
Woodgate, West Sussex

Drawing Title:
Phase 1
Vehicle Tracking Movement.
Private Car

Designer's Risk Assessment Reference:
DS_0707_15/DRA/Civils

Specification Reference:

Drawn By: PDB Checked By: AJM

Scale: NTS @A1 Date: September 2024

Drawing No. Rev.

DS_0707_15/INF/183 C

Herbrough Innovation Centre,
Arlfield Business Park, Leicester Road
Market Harborough,
Leicestershire,
LE16 7WB
info@wilsondee.co.uk



Copyright © WilsonDee Ltd. This drawing shall remain the copyright of WilsonDee Ltd.
Any dimensions derived by scaling are done so at your own risk. If there should be any doubt or
query regarding the interpretation of the information given on this drawing, please ensure direct
to WilsonDee Ltd. before executing such part of the works.
For guidance only. Do not scale off this drawing
Scale 1:1 1:10 1:20 1:50 1:100 1:200 1:500
Scale 1:500