
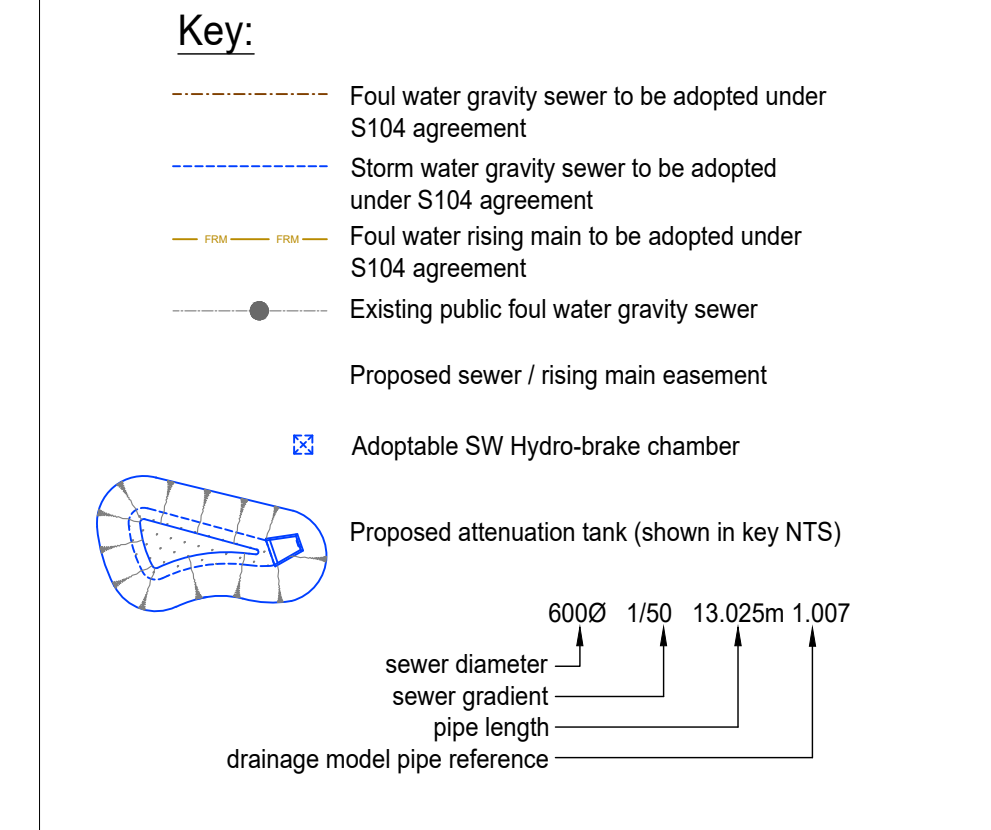


FOR CONTINUATION SEE INSET BELOW

FOR CONTINUATION SEE MAIN DRAWING ABOVE

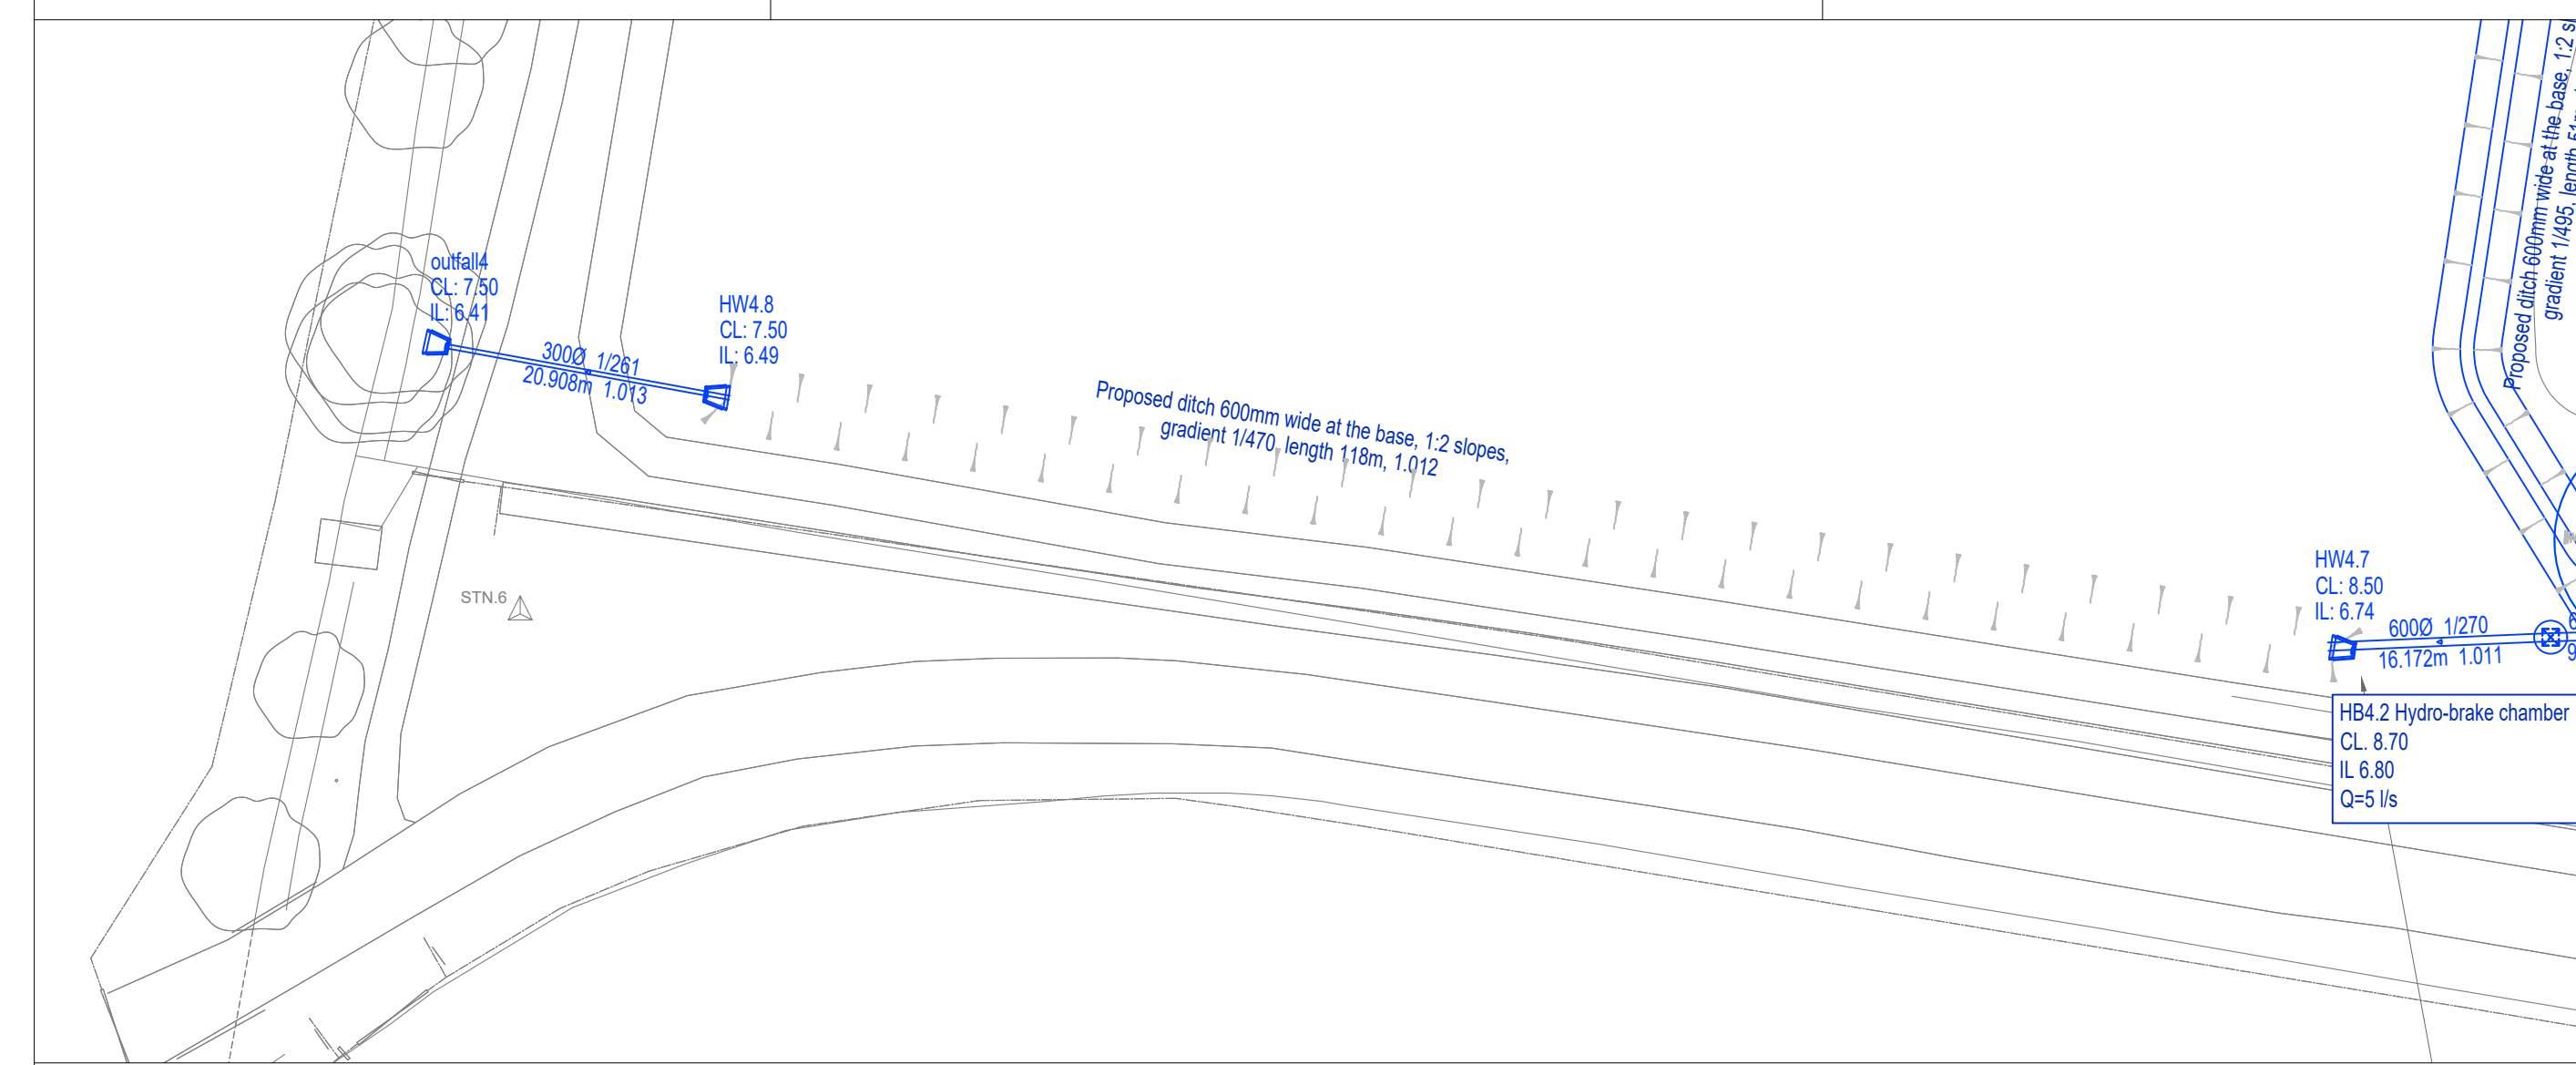

- Notes:**
- This drawing is to be read in conjunction with all the relevant contract documentation.
 - All dimensions are in m unless otherwise stated.
 - Drawings marked Preliminary are for guidance/approval only.
 - Drawing based on:
 - URBAN DESIGN GROUP - Planning Layout, dwg No. ST-22-01 rev G - date revised 14/03/2025.
 - URBAN DESIGN GROUP - Planning Layout - Phase 2, dwg No. ST-23-01 - rev E - date revised 05/02/2025.
 - Steinle Geospatial, "Site Survey", dwg No. 3894/01A, rev A, dated January 2025.
 - various documents provided by Client: Flood Risk Assessments, Drainage Strategy Layouts, sewer records, utilities drawings, etc.

D	14.03.2025	Drawing amended to latest site layout, POB/AM
C	24.02.2025	Drawing amended to latest site layout, POB/AM and LPA design criteria
B	17.12.2024	Drawing amended to latest site layout, POB/AM
A	31.10.2024	Drawing amended to latest site layout, POB/AM
Rev.	Date	Description of issue
Revisions:		
Issue Purpose:	PRELIMINARY	
Project:	Barratt Homes Land West of Lidsley Road, Woodgate, West Sussex	
Drawing Title:	Storm Water and Foul Water Drainage Strategy	
Designer's Risk Assessment Reference:	DS_0707_15/DRA/Civils	
Specification Reference:		
Drawn By:	PDB	Checked By: AJM
Scale:	1:500@A0	October 2024
Drawing No:	DS_0707_15/INF/500	Rev.
		D
		WILSONDEE Civil Engineers