


P1 Play Boulders
Supplier: CED stone or similar approved




P2 Triple wonder play panel (NRC6020)
Supplier: Kompan or similar approved
Inclusive: Yes
CFH: 0cm
Age: 1+ yrs

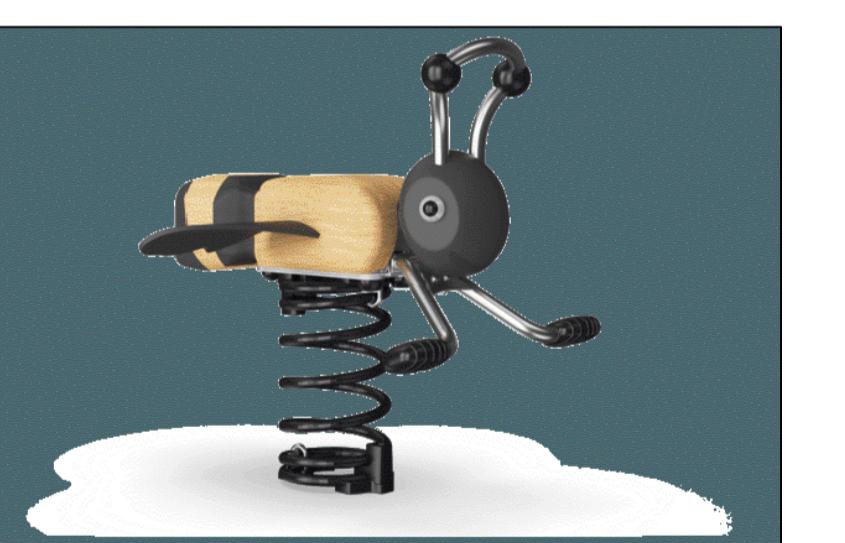

P3 Bee springer (NRO118)
Supplier: Kompan or similar approved
Inclusive: Yes
CFH: 60cm
Age: 3+ yrs



P4 Little Hen's House - wood (NRO417)
Supplier: Kompan or similar approved
Inclusive: Yes
CFH: 100cm
Age: 1+ yrs

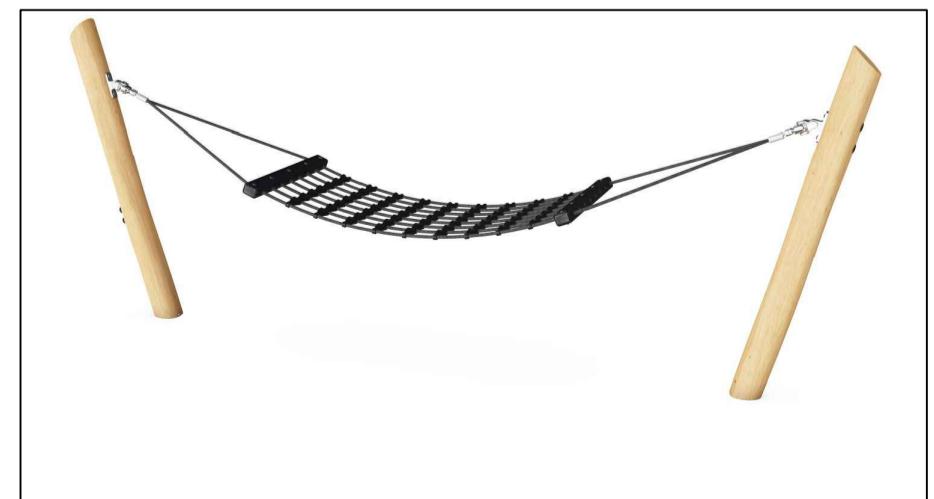


P5 Hammock (NRO815)
Supplier: Kompan or similar approved
Inclusive: Yes
CFH: 100cm
Age: 3+ yrs



P6 Swing combination (NRO907)
Supplier: Kompan or similar approved
Inclusive: Yes
CFH: 150cm
Age: 2+ yrs



P7 Carousel with Seats (NRO120)
Supplier: Kompan or similar approved
Inclusive: Yes
CFH: 81cm
Age: 3+ yrs

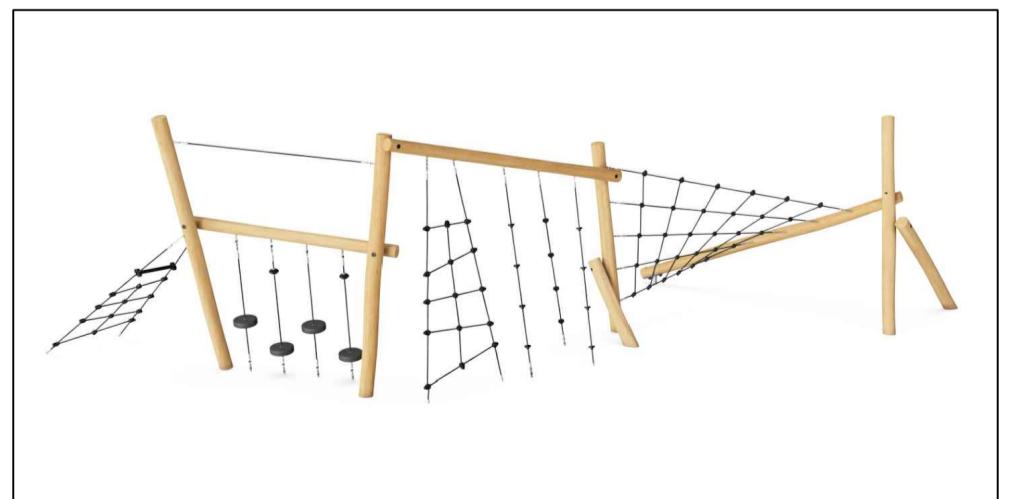

P8 Agility trail (NRO854)
Supplier: Kompan or similar approved
Inclusive: No
CFH: 192cm
Age: 6+ yrs

LEGEND

- Existing tree to be retained and protected.
Refer to arboricultural information for further detail
- Existing vegetation and/or hedgerow to be retained and protected.
Refer to arboricultural information for further detail

Proposed Hard Landscape

- Tarmac
- Wet pour in colours : Green, yellow & sand

Proposed soft landscaping

- Tree planting
- Ornamental shrub planting mix
To be planted in groups of 7-9no. of each species
- Ornamental hedge - Double staggered
1.2m high in front gardens and 1.8m high elsewhere
- Marginal aquatic planting
To be planted in groups of 7-9no. of each species
- Native scrub planting mix
To be planted in groups of 7-9no. of each species
- Mown species rich grassland
Verges laid with species rich turf from Wildflower Turf or similar, remaining areas seeded with EL1 Flowering Lawn Mixture from Emorsgate or similar seeded at 4g/m²
- Wetland meadow
EM8 Meadow Mixture for Wetlands from Emorsgate or similar seeded at 4g/m²
- Species rich neutral grassland
Verges laid with species rich turf from Wildflower Turf or similar, remaining areas seeded with EL1 Flowering Lawn Mixture from Emorsgate or similar seeded at 4g/m²

NOTES:
A post installation inspection should be carried out by RoSPA to ensure compliance to the latest standards and any required remedial works carried out prior to handover.
All elements making up the play area will conform to the latest BS EN1176.

A sign should be installed by the entrance in line with RoSPA requirements

- To be read in conjunction with:
 - Illustrative Masterplan GLS_020_170_PI_1200
 - Landscape general arrangement plan GLS_020_170_PI_1300
 - Landscape specification GLS_020_170_PI_1801
 - Landscape management plan GLS_020_170_PI_1802
 - Planting plans GLS_020_170_1500-series
 - Play and open space proposals GLS_020_170_2000-series

All equipment is as specified or similar.

Play experiences provided across all equipment (as defined by supplier):

Balance	Rotate
Climb	Rules play
Construct	Sensory
Crawl	Slide
Hang in arms	Socialise
Jump	Sway
Pull	Swing
Push	Wonder




F1 Hatton Rustic 4 Slat Seat
Supplier: Broxap or similar approved



F2 Derby Standard Litter Bin
Supplier: Broxap or similar approved

LOCATION PLAN

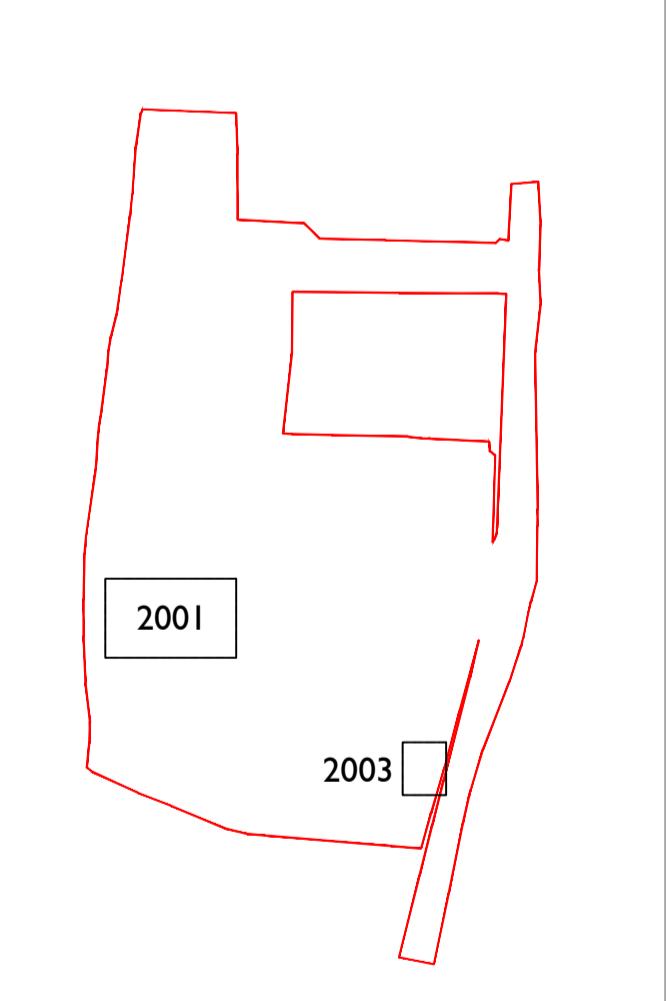

FOR PLANNING

Project: Lindsey Road, Woodgate
Phase 1

Title: Play and Open Space Proposals
Sheet 1

Client: Barratt Redrow

Scale @ A1:	0	1	2	3	4	5m
Scale 1:100						
Rev	Date	Drawn	Checked			
A	18.12.24	JM				
B	14.03.25	AE/LM	JM			
Revised Layout & LPA comments						
Date: 25.10.24						
Drawn by: RA Checked by: AE						
Drg No: GLS_020_170_PI_2001 Rev: B						