

Disclaimer
Images, layouts and plans are intended for illustrative purposes only and should be treated as general guidance only.
Plans and layouts including parking arrangements, used if affordable housing, community buildings, play areas and public open spaces may change to reflect changes in the planning process for the development. Please speak to your Solicitor to whom full details of any planning concerns including layouts and plans will be available.
Plans, layouts and landscaping are not intended to form part of any contract or warranty unless specifically incorporated by writing into the contract.
The name of this development is a marketing name only and may not be the designated postal address, which may be determined by The Post Office.

★ When printing to scale, please ensure that your printer settings are set to Page Scaling: None.
Do not allow any 7th to page settings in this will alter the scale of the drawing. You can set the scale bar or grid to match the printed drawing.

Building Heights:

- Single storey
- 2 storey
- 2.5 storey
- 3 storey





Possible future access

Land to be retained for possible future access

For full extent of application boundary refer to 'Site Location Plan drg. no. ST-23-02 or 'Inset' below

'Inset' indicating full extent of site boundary (1:500)

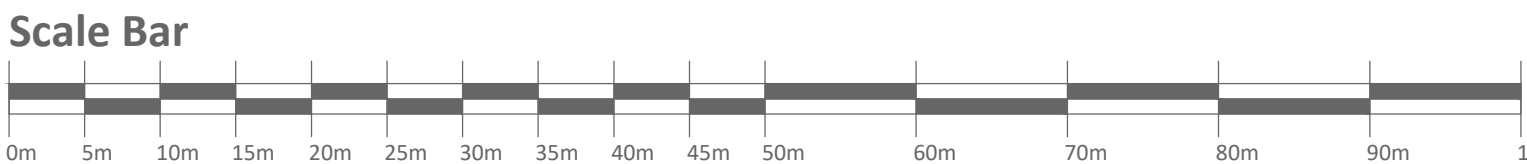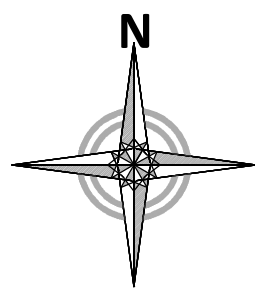

Rev	Description	Date	Drawn	Chk'd
D	M423 visitor space reconfigured	14.05.25	SW	
C	M423 visitor spaces added	13.05.25	SW	
B	Layout amended to suit latest changes	07.05.25	SW	
A	Layout amended to suit divisional comments	08.12.24	SW	

Building Heights Plan - Phase 1	
Project:	Udoby Road Woodgate
Client(s):	BDW Southampton
Drawg No:	ST-22-06
Scale:	1:500 @ A0
Drawn By:	SW
Rev:	D
Date:	23/07/2024
Checked By:	-

URBAN DESIGN
BARRATT DEVELOPMENTS PLC

Barcroft House, Forest Business Park, Cartwright Way, Bedford MK43 1DP | 01530 278278