

Disclaimer
Images, layouts and plans are intended for illustrative purposes only and should be treated as general guidance only.
Plans and layouts including parking arrangements, used if affordable housing, community buildings, play areas and public open spaces may change to reflect changes in the planning process for the development. Please speak to your Solicitor to whom full details of any planning concerns including layouts and plans will be available.
Plans, layouts and landscaping are not intended to form part of any contract or warranty unless specifically incorporated in writing into the contract.
The name of this development is a marketing name only and may not be the designated postal address, which may be determined by The Post Office.

When printing to scale, please ensure that your printer settings are set to Page Scaling: None.
Do not allow any 78 to page settings in this will alter the scale of the drawing. You can use the scale bar or grid to check the printed drawing.

Parking:

- Private Spaces
- Visitor Spaces
- M4(3) Visitor Spaces



Possible future access



Land to be retained for possible future access

Extent of possible future road connection

Possible future junction

For full extent of application boundary refer to 'Site Location Plan drg. no. ST-23-02 or 'Inset' below

'Inset' indicating full extent of site boundary (1:500)

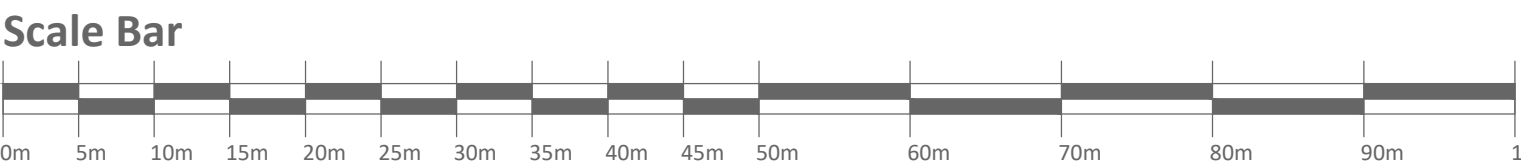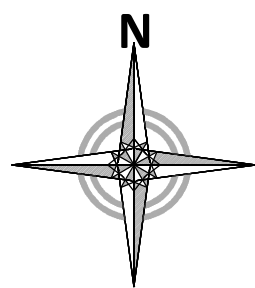

D	M4(3) visitor space reconfigured	14.05.25	SW
C	M4(3) visitor spaces added	13.05.25	SW
B	Layout updated to latest changes	10.05.25	SW
A	Layout amended to suit divisional comments	10.12.24	SW

Rev	Description	Date	Drawn	Chk'd
Parking Plan - Phase 1				
Project:		Lidbury Road Woodgate		
Client(s):		BDW Southampton		
Drawg No:		ST-22-11	Rev:	D
Scale:		1:500 @ A0	Date:	23/07/2024
Drawn By:		SW	Checked By:	-