




- LEGEND
- Site boundary
 - Existing tree to be retained and protected. Refer to arboricultural information for further detail
 - Existing vegetation and/or hedgerow to be retained and protected. Refer to arboricultural information for further detail
 - Existing grassland to be retained and protected. Where disturbed to be seeded in line with proposed grassland seed mix as specified.

- Proposed soft landscaping
- Proposed Tree planting
 - Ornamental hedge - Double staggered 1.2m high in front gardens and 1.8m high elsewhere
 - Double staggered mixed native hedgerow To be planted in groups of 7-9no. of each species
 - Ornamental shrub planting
 - Ornamental planting mix
 - Native scrub planting mix To be planted in groups of 7-9no. of each species
 - Good quality hardwearing lawn
 - Reed bed planting
 - Marginal aquatic planting To be planted in groups of 7-9no. of each species
 - Mown species rich grassland Verges laid with species rich turf from Wildflower Turf or similar, remaining areas seeded with EL1 Flowering Lawn Mixture from Emorsgate or similar seeded at 4g/m2
 - Wildflower meadow EM4 Meadow Mixture for Clay Soils from Emorsgate or similar seeded at 4g/m2
 - Wetland meadow EM8 Meadow Mixture for Wetlands from Emorsgate or similar seeded at 4g/m2
 - Species rich neutral grassland Verges laid with species rich turf from Wildflower Turf or similar, remaining areas seeded with EL1 Flowering Lawn Mixture from Emorsgate or similar seeded at 4g/m2
 - Tussocky grassland mix EG10 Tussock Grass Mixture from Emorsgate or similar seeded at 5g/m2

- NOTES:
1. For Planting Schedule refer to drawing GLS_020_170_P1_1506
- To be read in conjunction with:
- Illustrative masterplan GLS_020_170_P1_1200
 - Landscape general arrangement plan GLS_020_170_P1_1300
 - Landscape specification GLS_020_170_P1_1801
 - Landscape management plan GLS_020_170_P1_1802

Location Plan

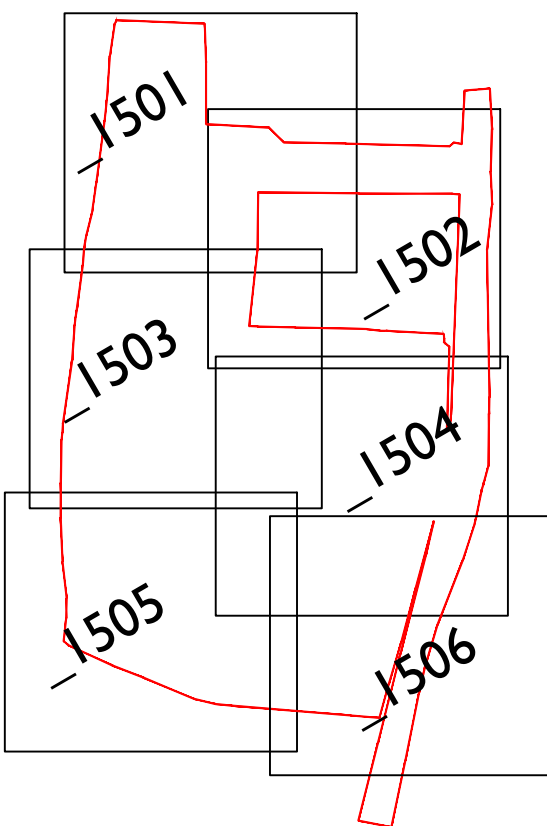

FOR PLANNING

Scale @ A1:

Scale 1:200

Rev	Date	Drawn	Checked
-----	------	-------	---------

Project: Lidsey Road, Woodgate Phase 1

Title: Planting Plans Sheet 3

Client: Barratt Redrow

Date: 21.03.25

Drawn by: MS Checked by: AE

Dwg No: GLS_020_170_P1_1503 Rev:

Green Landscape Studio Limited - The Lakeside Centre, Lakeside Country Park, Wide Lane, Eastleigh, Hampshire - Telephone 01276 450039 - www.gls-studio.co.uk

This drawing and the works depicted on it are the property of Green Landscape Studio Ltd and may not be reproduced or created, copied or used for any purpose without the written authority of Green Landscape Studio Ltd.