


NOTES:

- For Planting Schedule refer to drawing GLS_020_170_PI_1506.
- To be read in conjunction with:
 - Illustrative masterplan GLS_020_170_PI_1200
 - Landscape general arrangement plan GLS_020_170_PI_1300
 - Landscape specification GLS_020_170_PI_1801
 - Landscape management plan GLS_020_170_PI_1802

Location Plan

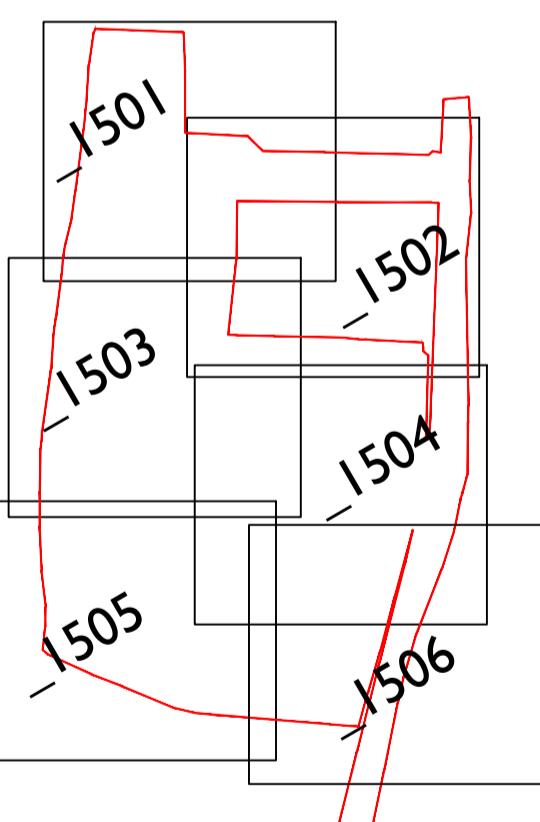

FOR PLANNING

Project:	Lidsey Road, Woodgate Phase 1				
Title:	Planting Plans Sheet 4				
Client:	Barratt Redrow				
Scale @ A1:	0 1 2 3 4 5 6 7 8 9 10m Scale 1:200				
Rev	Date	Drawn	Checked		
Date: 21.03.25					
Drawn by: MS Checked by: AE					
Drg No: GLS_020_170_PI_1504 Rev: <input type="checkbox"/>					
Green Landscape Studio Limited - The Lakeside Centre, Lakeside Country Park, Wide Lane, Eastleigh, Hampshire - Telephone 01276 450039 - www.gi-studio.co.uk					