




Disclaimer
Images, layouts and plans are intended for illustrative purposes only and should be treated as general guidance only.
Plans and layouts including parking arrangements, used if affordable housing, community buildings, play areas and public open spaces may change to reflect changes in the planning process for the development. Please speak to your Solicitor to whom full details of any planning consents including layouts and plans will be available.
The name of this development is a marketing name only and may not be the designated postal address, which may be determined by The Post Office.
When printing to scale, please ensure that your printer settings are set to Page Scaling: None. Do not allow any 78 to page settings as this will alter the scale of the drawing. You can set the scale bar or grid to match the printed drawing.

House Mix Distribution:

- Holywell
- Marham
- Milbeck
- Nene
- Marwood
- Mildenhall
- Deans
- Cottswade
- Portmore - Y382
- Marwick - Y224
- Rainham - Y318m
- Stanford - Y341
- Fairburn - Y469
- Conway - Y456
- Affordable

undary
no. ST-23-02

Extent of site boundary (1:500)

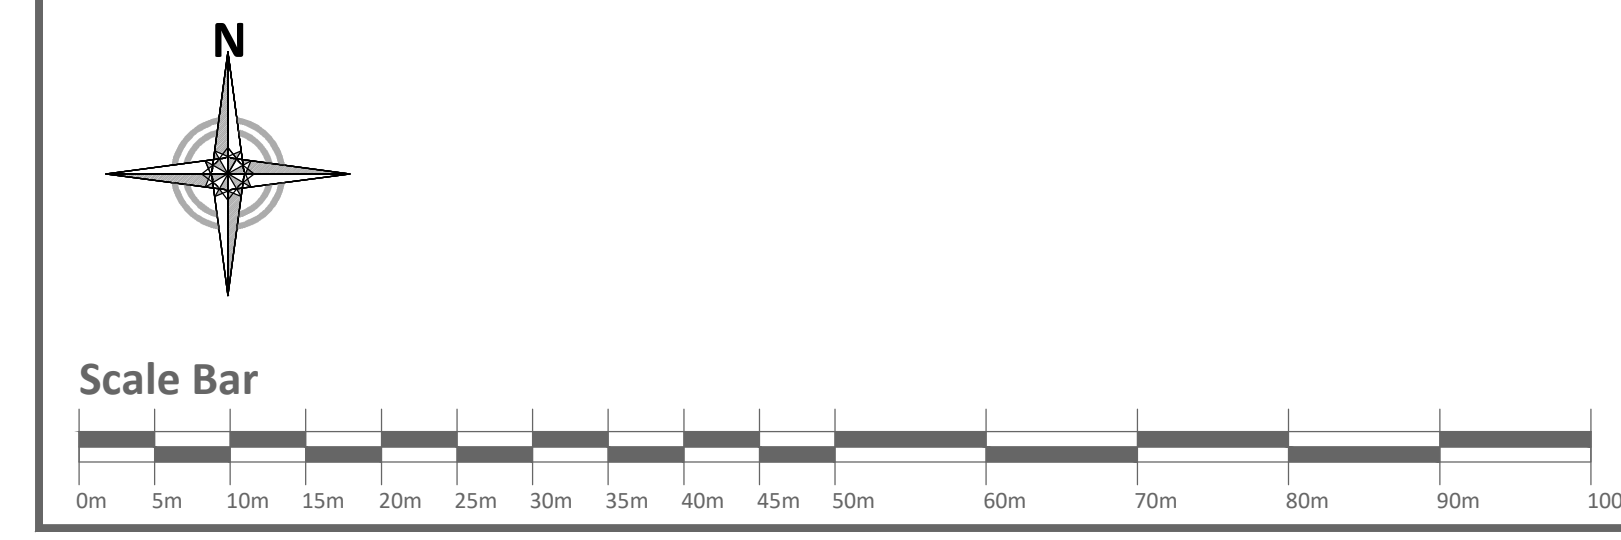

Rev	Description	Date	Drawn	Chk'd
E	Updated following changes to ST-23-011 Planning Layout	14.04.25	SW	
D	M4(3) visitor space reconfigured	14.03.25	SW	
C	M4(3) visitor spaces added	13.03.25	SW	
B	Layout updated to suit latest changes	07.03.25	SW	
A	Layout updated to suit disclaim comments	08.12.24	SW	

Housing Mix Plan - Phase 1	
Project:	Udenny Road Woodgate
Client(s):	BDW Southampton
Drawg No:	ST-22-04
Rev:	E
Scale:	1:500 @ A0
Date:	23/07/2024
Drawn By:	SW
Checked By:	-

GROUP

URBAND
DESIGN

BARRATT DEVELOPMENTS PLC

Barratt House, Forest Business Park, Cartwright Way, Bedford MK43 0EP | 01530 278278