




Disclaimer
Images, layouts and plans are intended for illustrative purposes only and should be treated as general guidance only.
Plans and layouts including parking arrangements, used if affordable housing, community buildings, play areas and public open spaces may change to reflect changes in the planning process for the development. Please speak to your Solicitor to whom full details of any planning consents including layouts and plans will be provided.
Plans, layouts and landscaping are not intended to form part of any contract or warranty unless specifically incorporated by writing into the contract.
The name of this development is a marketing name only and may not be the designated postal address, which may be determined by The Post Office.

When printing to scale, please ensure that your printer settings are set to Page Scaling: None.
Do not allow any 7th to page settings in this will alter the scale of the drawing. You can set the scale bar or grid to match the printed drawing.

Bin and Cycle storage:

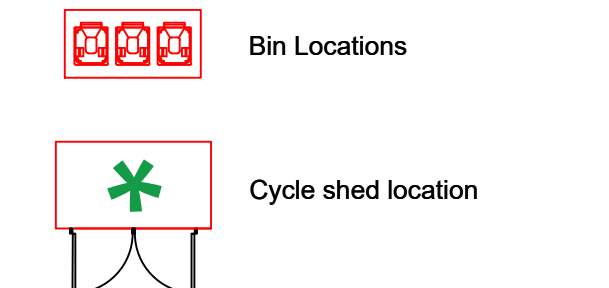

'Inset' indicating full extent of site boundary (1:500)

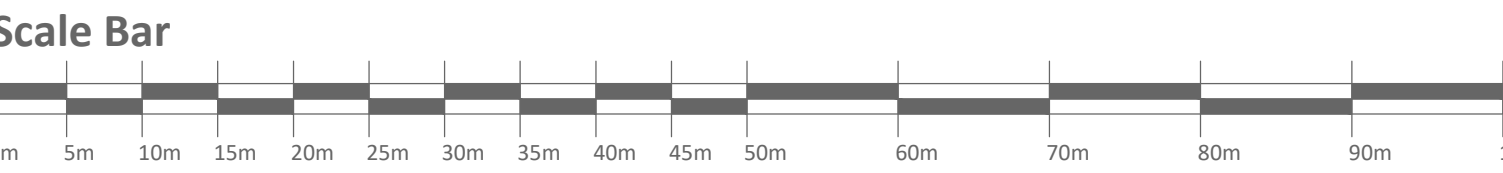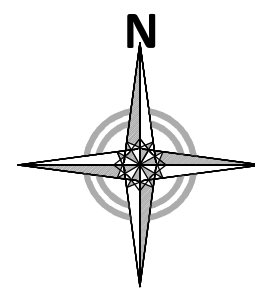

Rev	Description	Date	Drawn	Chk'd
E	Updated following changes to ST-22-011 Planning Layout	14.04.25	SW	
D	M&S) visitor space reconfigured	14.03.25	SW	
C	M&S) visitor spaces added	13.03.25	SW	
B	Layout updated to latest changes	10.03.25	SW	
A	Layout amended to suit divisional consents	10.12.24	SW	

Bin and Cycle Storage Plan - Ph 1	
Project:	Udenny Road Woodgate
Client(s):	BDW Southampton
Drawg No:	ST-22-10
Scale:	1:500 @ A0
Drawn By:	SW
Rev:	E
Date:	23/07/2024
Checked By:	-

URBAN DESIGN

BARRATT DEVELOPMENTS PLC

Barcroft House, Forest Business Park, Cartwright Way, Barton Hill, L20 7JF | 01530 278278