



Revision	Date	By	Chk.
- First Revision	10.11.20	SP	PT
A General Amendments	10.11.20	SP	PT


Do not scale from this drawing - stated dimensions refer. Contractors shall be responsible for the checking of all stated dimensions, with any anomalies being identified to the originator prior to any construction or fabrication works commencing.

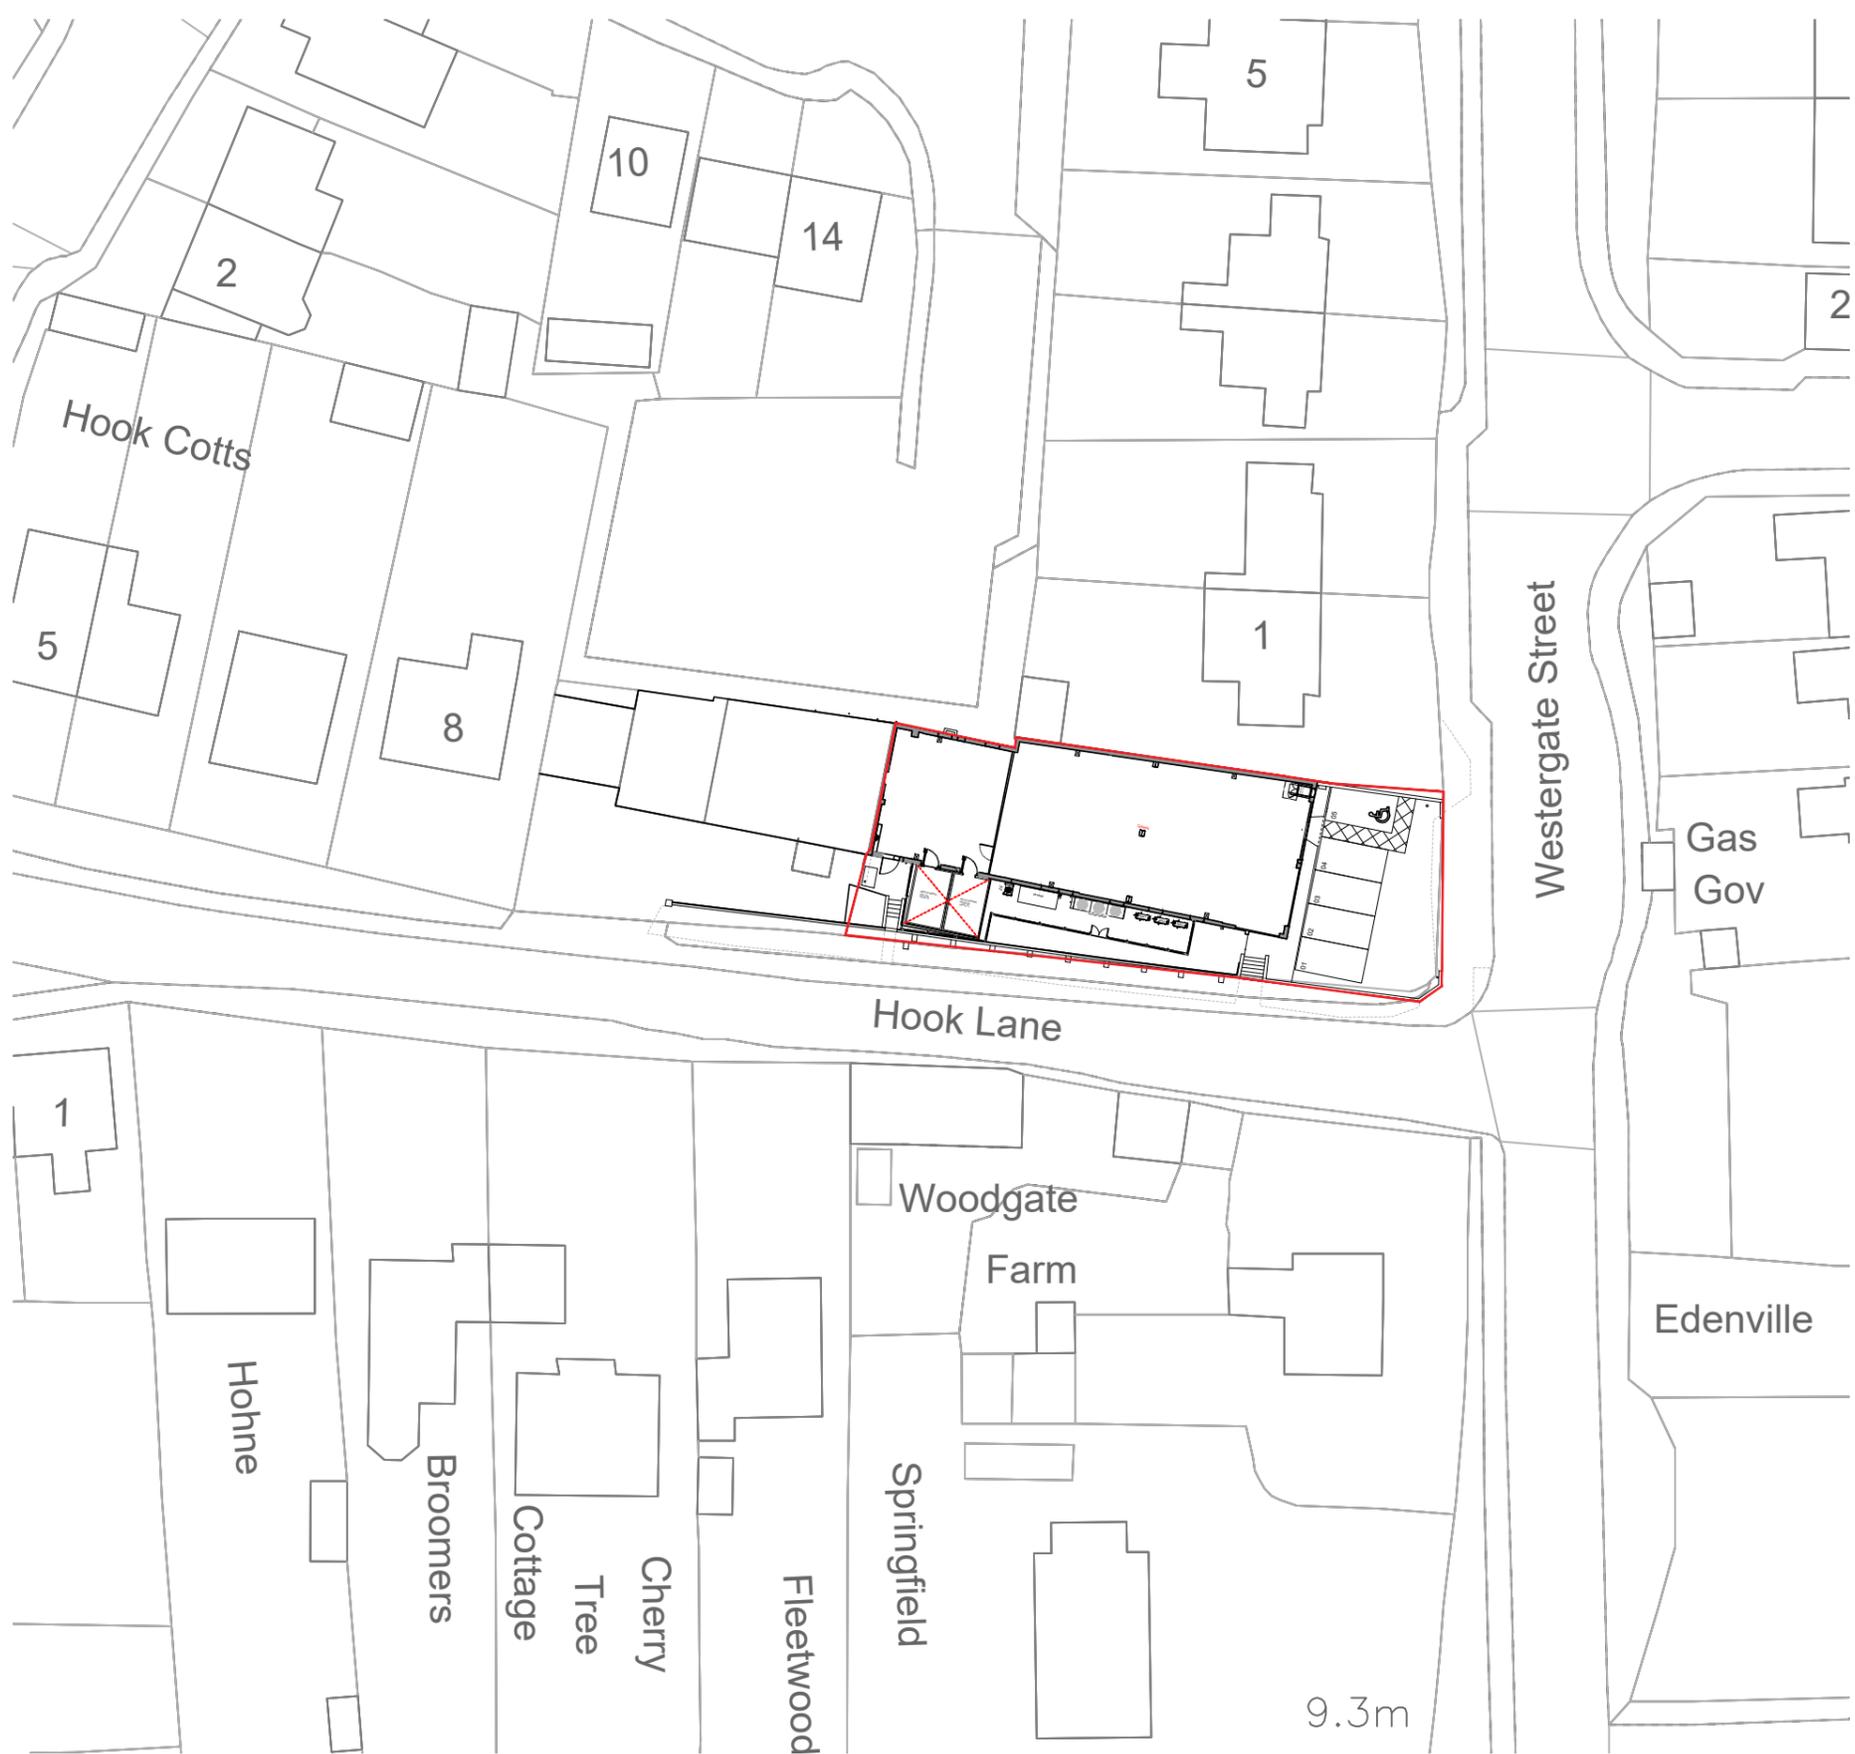


PROPOSED SITE BLOCK PLAN 1:500 @A3

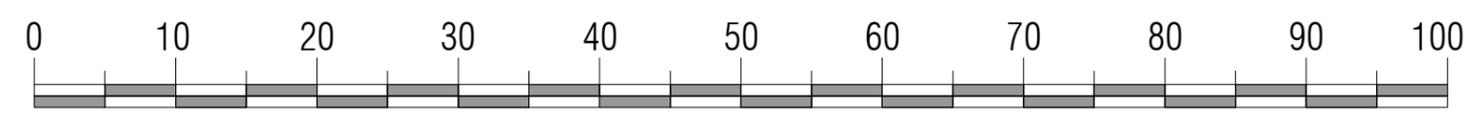

SCALE 1:500

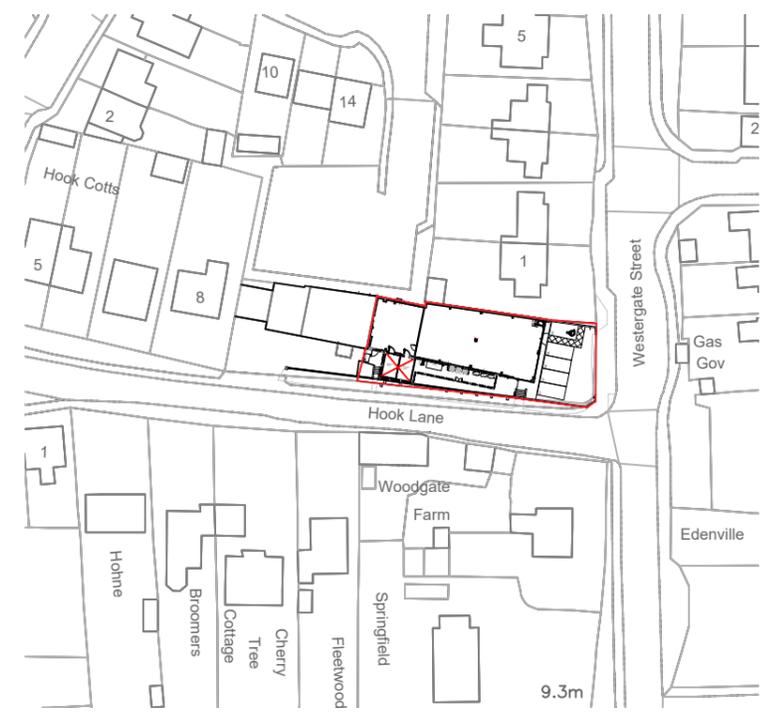

PROPOSED LOCATION PLAN 1:1250 @A3

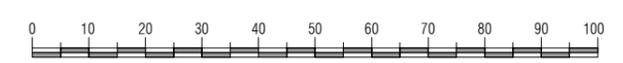

SCALE 1:1250



Client			
Status			
PLANNING			
Drawn by	Checked by	Date	Scale
SP	PT	10.11.2020	As Specified
Job			
ALDINGBOURNE POST OFFICE, GREEN HEDGES, WESTERGATE STREET, WOODGATE, PO20 3QL			
Drawing			
PROPOSED SITE LOCATION AND BLOCK PLAN			
Co-operative Proj No.	RPM Job No.	Drawing No.	Rev.
TBC	CO1362	100	A
The content of this drawing is the property of RPM Consult and may not be copied in whole or part without formal consent.			

