


① BLOCK PLAN - AS EXISTING
Scale: 1:500

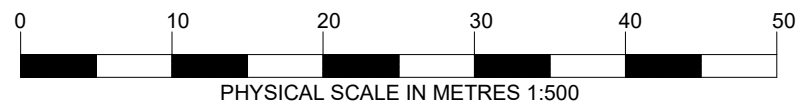

Notes
This drawing has been prepared for the purpose of gaining planning permission only and does not purport to be a working or contractual drawing and should not be used for any building or contractual purposes.
This drawing has been prepared based on survey drawings and information prepared by others.
All dimensions and levels on all drawings must be checked and verified on site before commencement of works.


© Copyright
This drawing is the property of B Newton Architecture. No disclosure or copy of it may be made without the written permission of B Newton Architecture.

Site Area: 560.0m²



PLAN

Revisions		
Date	Rev	Details
05/05/2025	/	Issued for Information
08/05/2025	/	Issued for Planning

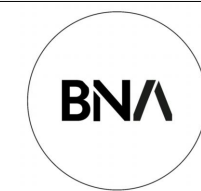

B. Newton Architecture
B. Newton Architecture
Chichester, West Sussex
T: +44 788 609 1177
E: bnewtonarchitecture@gmail.com

Project Title & Address		
Jasmine Cottage 4 Dukas Road, Fortwell Arundel, West Sussex, BN18 0SP		
Drawing Title		
Block Plan as Existing		
Scale	Creation Date	Status
1:500@A3	Apr 2025	PLAN
Project No.	Drawing No.	Revision
168	002	/