


		project	The Grange Westergate Street Woodgate
	client	Mr & Mrs C Blows	
	title	Tree Protection Plan	
	dwg	BJH 03/04	
	scale	1:250 @ A3	
	date	August 2025	
	job	1427	
	drawn by	bjh	
10 Southleigh Grove, Hayling Island, Hampshire PO11 0SH 07875 520881 bernieharverson@gmail.com			

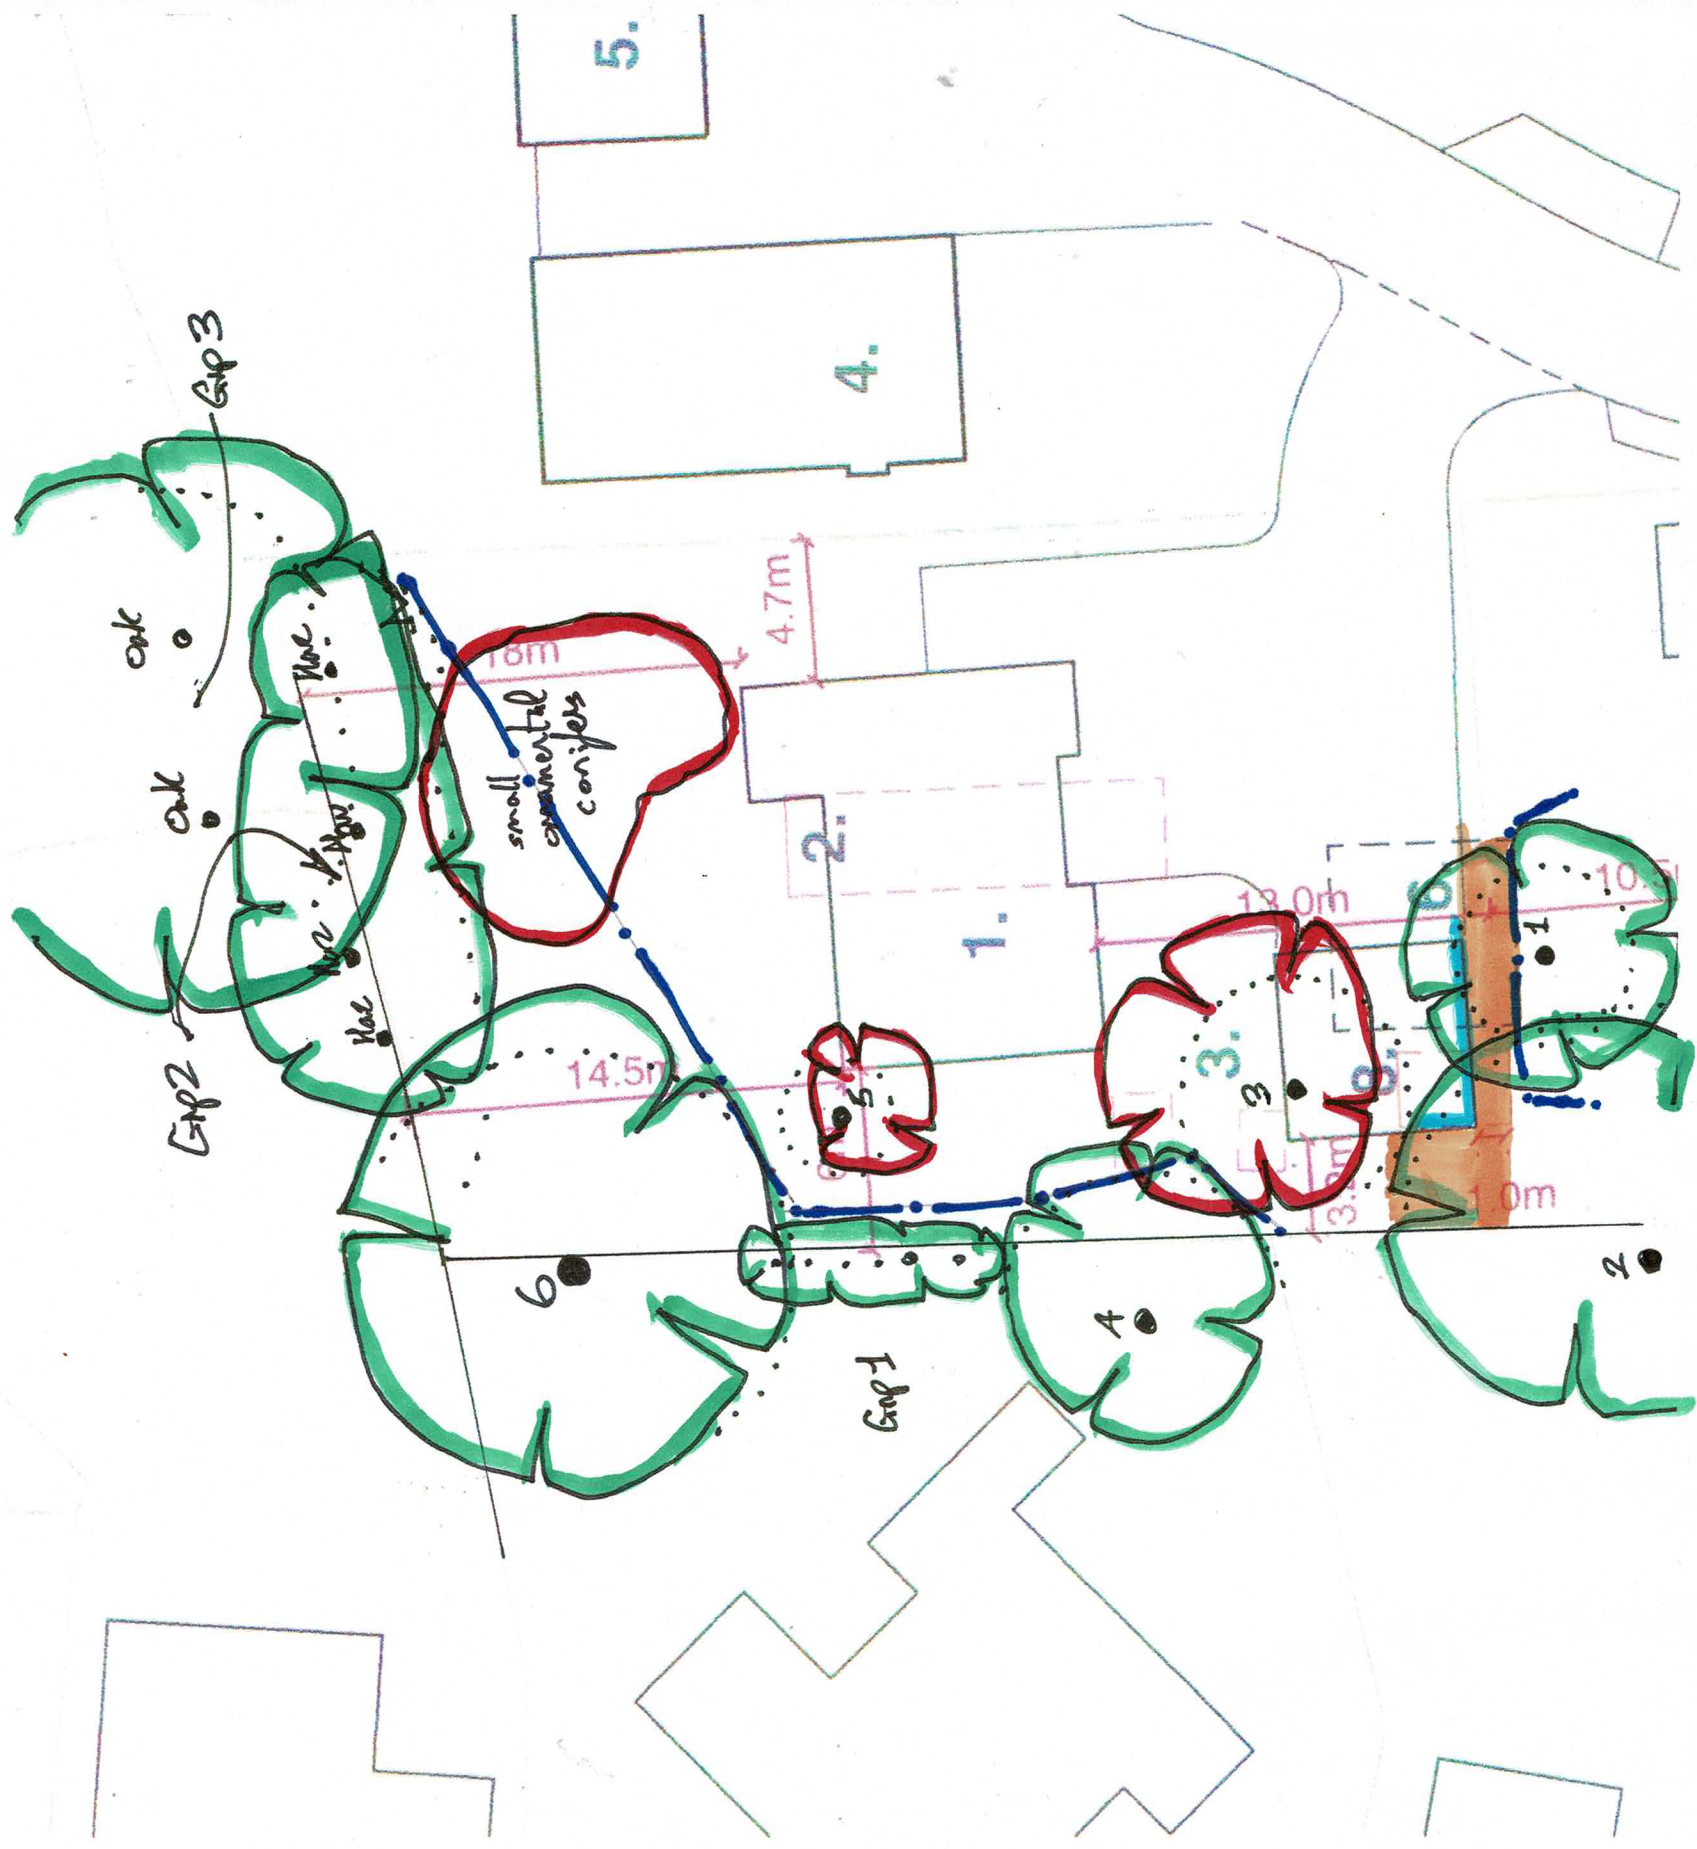

Key:

-  = Trees which will be retained and fully protected.
-  = Trees which cannot be retained with this layout.
-  = Radial Root Protection Zone in accordance with Section 6.2 of BS5837.
-  = Protective Fencing to be 'Fit For Purpose' as per BS5837 recommendations.
-  = Ground Protection Measures in accordance with BS5837 6.2.3.3.
-  = 'Hand Digging' of slit trenches under direct Arboricultural Expert supervision.