


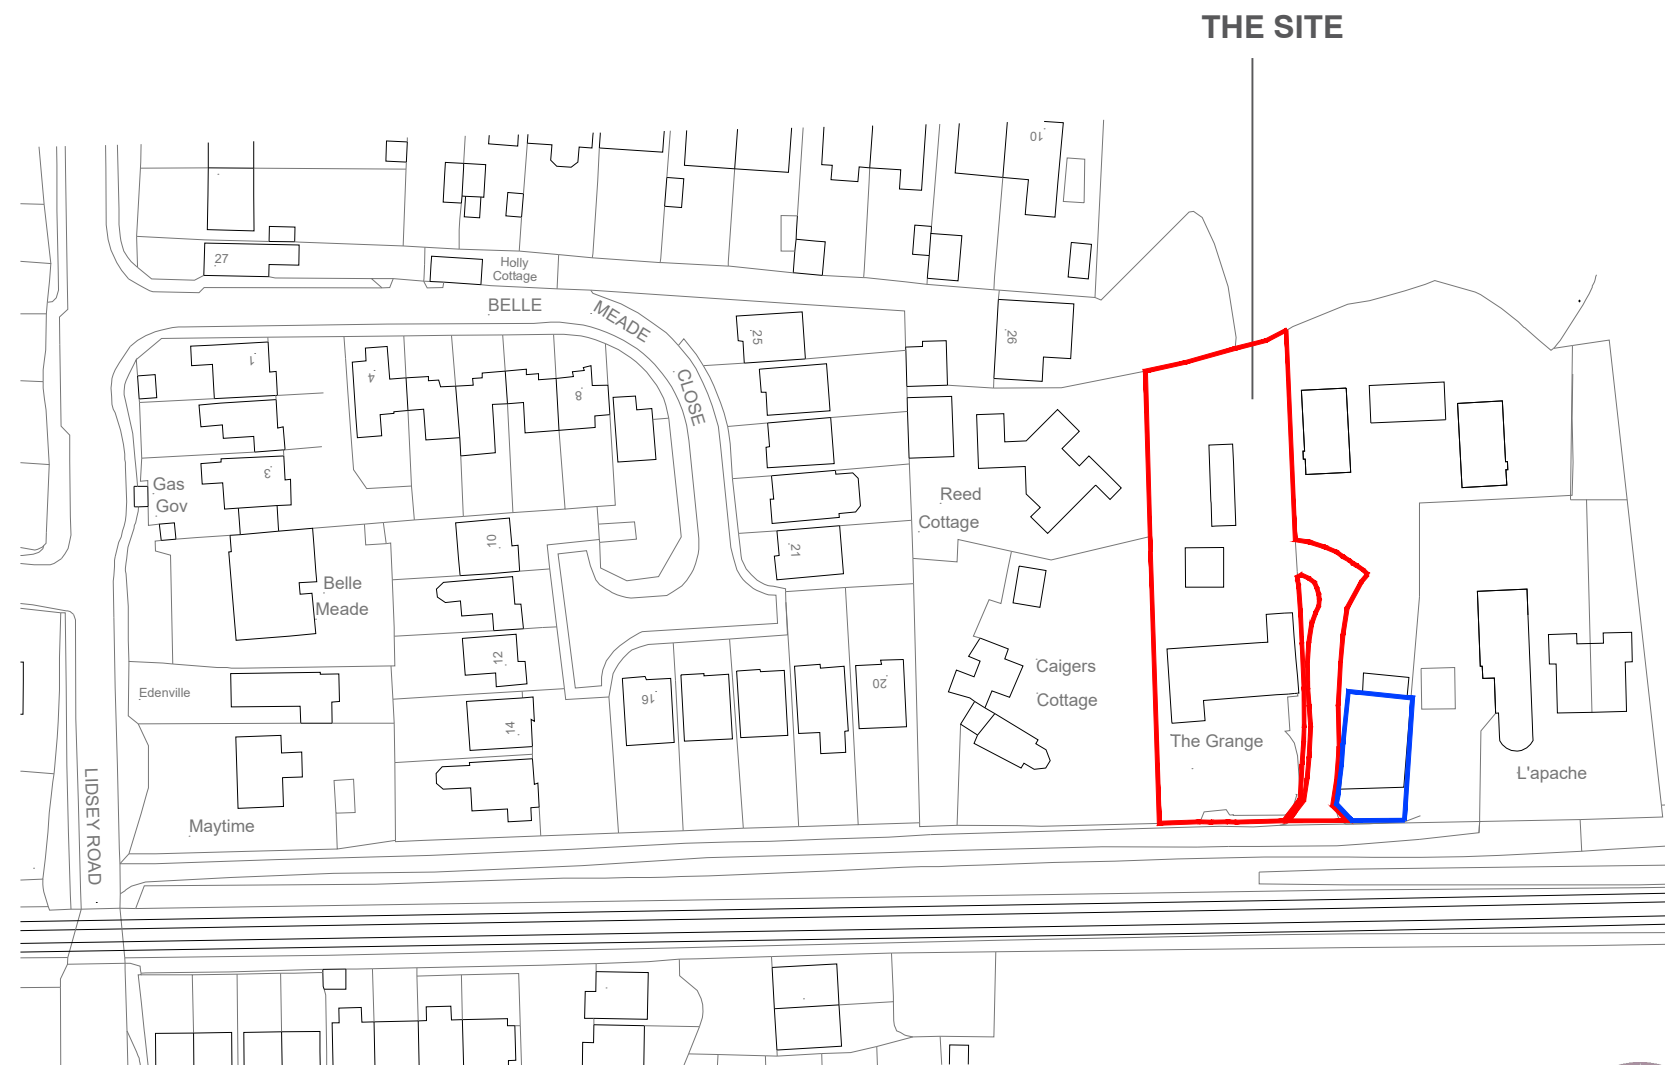

LOCATION PLAN
SCALE 1:1250 @ a3



0 10 20 60m

Scale 1:1250 @ A3