


CIG-BLD STAINLESS STEEL BOLLARD WITH SELF CONTAINED CIGLOW LIGHTER UNIT, GRADE 316 STAINLESS STEEL WITH BRUSH SATIN FINISH

STAINLESS STEEL BOLLARD ASHTRAY GRADE 316 STAINLESS STEEL WITH BRUSH SATIN FINISH

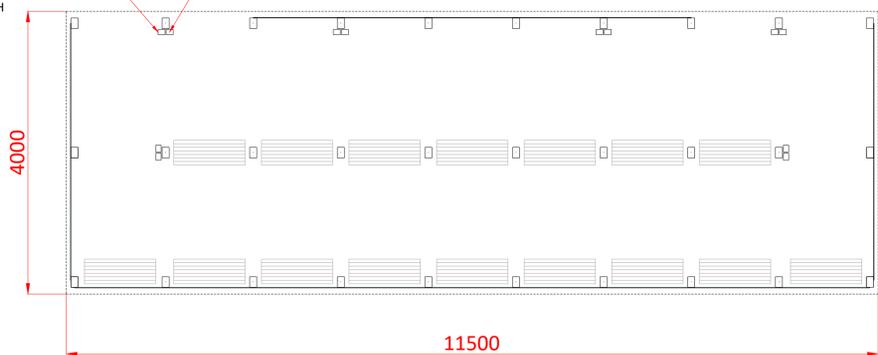

MATERIALS
 FRAME: ALUMINIUM EPOXY COATED RAL 7016
 GLAZING: 8mm SAFETY GLASS
 ROOF: 10mm SEMI-TRANSPARENT LAMINATED SAFETY GLASS
 SMOKING SHELTER TO HAVE AT LEAST 50% OF THE WALLS OPEN SIDED IN ACCORDANCE WITH THE HEALTH ACT 2006 AND THE SMOKE-FREE (PREMISES AND ENFORCEMENT) REGULATIONS 2006.

SMOKING SHELTER TO BE ILLUMINATED TO RECOMMENDED LEVELS AS BS5489 PART 1:2020 DESIGN OF ROAD LIGHTING, LIGHTING OF ROADS AND PUBLIC AMENITY AREAS



PROPOSED PLANS AND ELEVATIONS OF SMOKING SHELTER
 SCALE - 1:50

TYPICAL IMAGE OF SMOKING SHELTER

Scale this drawing for planning purposes only
 ashton smith to be notified of discrepancies in figured dimensions
 Contractors must check all dimensions from site
 This drawing is copyright and is for use on this site only
 This drawing is to be used solely for information as entitled
 For other information refer to the latest revision of any cross referenced drawing



LOCATION PLAN:

NOTES:

REV	DATE	DESCRIPTION	DRAWN BY	CHECK BY
P01	12/08/2025	Initial issue	KN	RR

PROJECT TITLE SITE ALTERATIONS NEWLANDS ROAD BOGNOR REGIS PO22 9FJ			
DRAWING TITLE Proposed Smoking Shelter			
RIBA STAGE N/A	STATUS Planning	DRAWN BY KN	CHECKED BY RR
SHEET A1	SCALE 1 : 50	DATE 12/08/2025	SUITABILITY S0
DRAWING NO. 25071 - ASA - 00 - EX.SI - D - A - 0009 _ (S0 - P01)		REVISION P01	

CLIENT

GLEAVE

AshtonSmith
Beyond Design

Ashton Smith, Belvedere House, 2 Victoria Avenue, Harrogate, North Yorkshire, HG1 1EL
 Tel: 01423 522882 Fax: 01423 565104
 www.ashtonsmith.co.uk