



# PLANNING

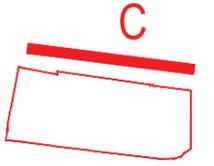

KEY PLAN

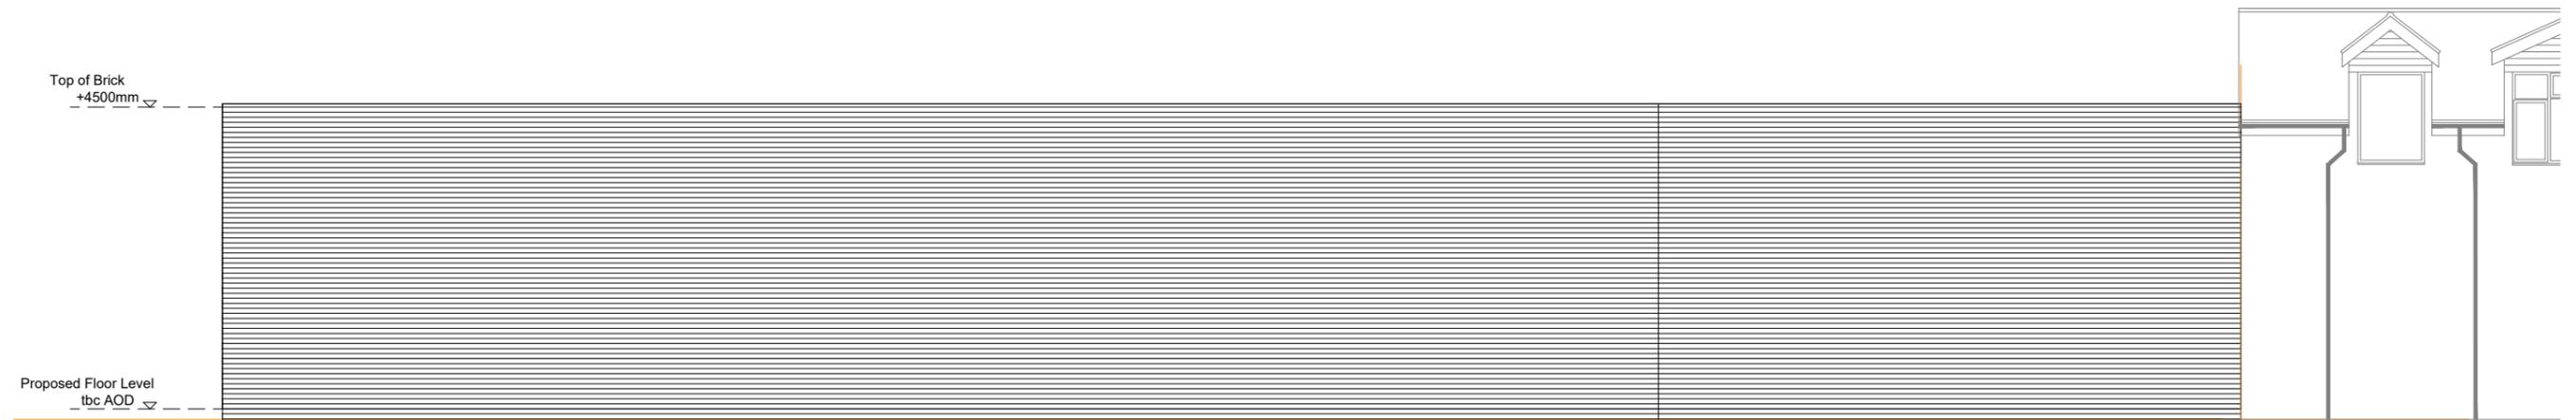

EXISTING ELEVATION C  
(Scale 1:50 @ A1)



Revision	Date	Description
1 Finsbury Avenue, London, EC2M 2PF		Tyburn management llp
Project Title		Westergate Street Woodgate West Sussex PO20 3QL
Drawing Title		
EXISTING ELEVATION C		
Project Number	Drawing Number	Revision
2021 T0250	PP106	
Drawn	Checked	Scale
CP		NOTED
		Date
		25.09.2025
The content of this drawing is the property of Tyburn Management LLP and may not be copied in whole or part without formal consent.		