






Location Plan 1:1250

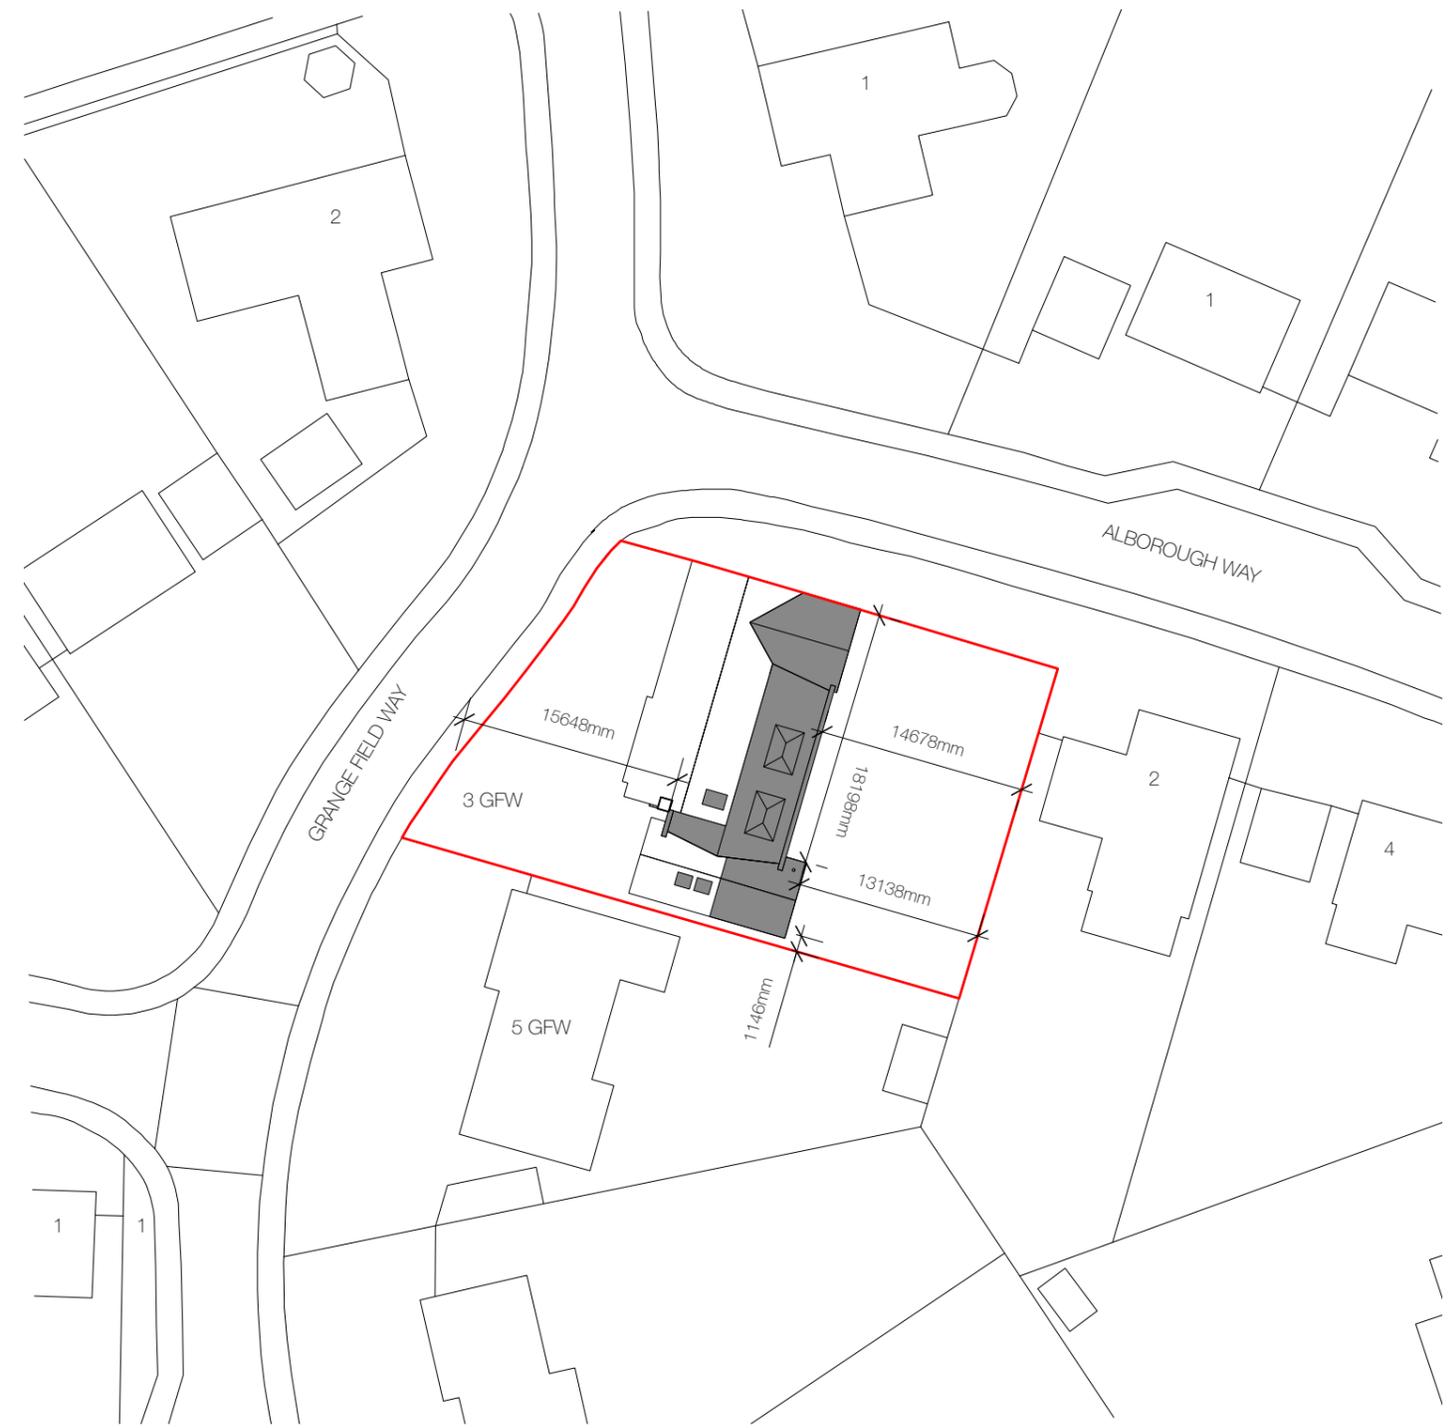

Block Plan 1:500

Dwg. No. E-001  
 Title: Location and Site/Block Plan  
 Address: 3 Grange Field Way, Bognor Regis, PO21 4EG  
 Client: Cath White and Aimee Pridham  
 Scale: Stated@A3  
 Stage: PLANNING  
 Drawn: PS  
 Date: January 2026

Rev	**	**

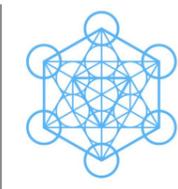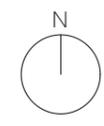

**pete sonntag**  
 ARCHITECT

www.petesonntag.co.uk    e:pete@petesonntag.co.uk    tel:07879 274409