


Proposed parking

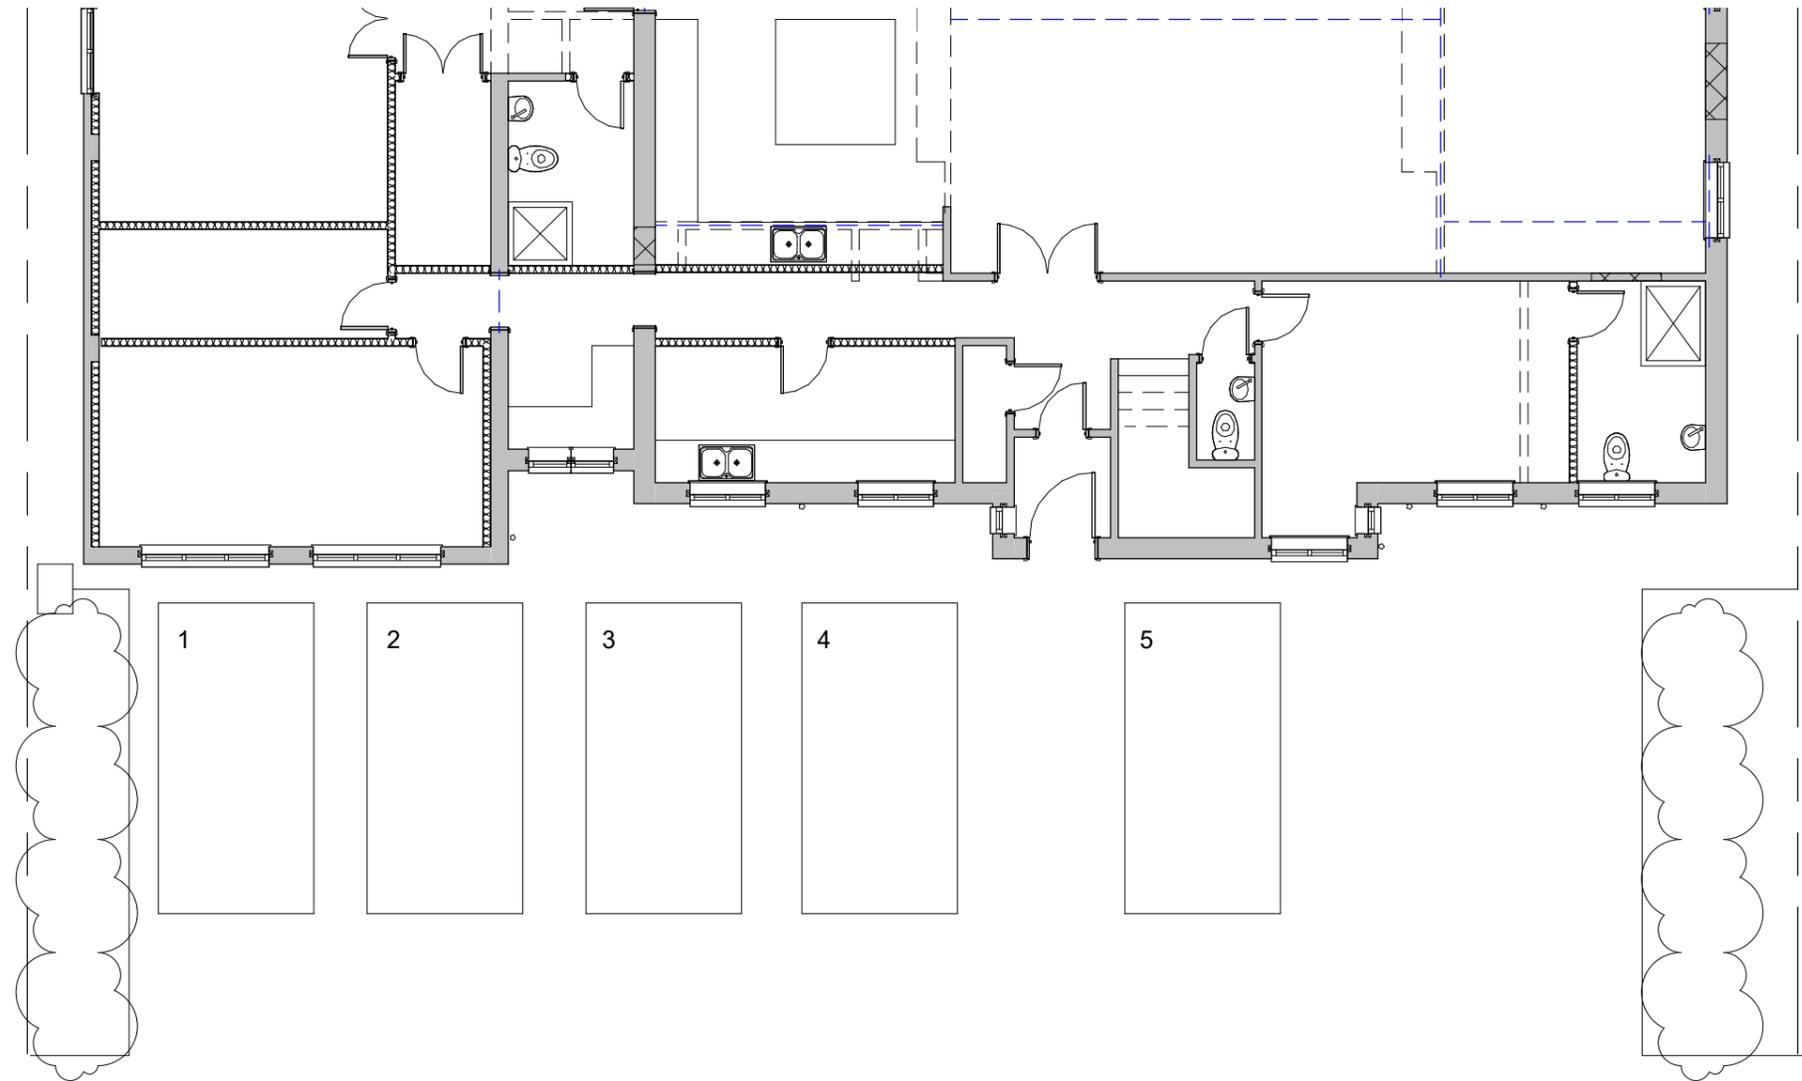

Revisions	1	0	1	2	3	4	5
SCALE 100							
1: m							

Drawing Number	2024/151	Sheet	1 of 1
Size	A3	Scale	1:100

Project
 Proposed parking
 February 2025

Job Title
 27 Aldwick Avenue
 Bognor Regis
 PO21 3AQ

Do Not scale from this drawing except for planning as photocopies will be subject to distortion
 Drawings to be read in conjunction with all other Designers and structural engineers contract drawings and specifications:
 Any discrepancies must be brought to the attention of the Designer immediatly
 The contractor must verify all dimensions by site measurement before ordering materials or manufacturing components
 Substitute materials and products to those named will be acceptable if proven to be of equal or higher performance and not in conflict with other elements

M.J.Humphrey Ltd

Mel Humphrey MRICS, MBEng 9 Aldsworth Avenue Goring By Sea West Sussex BN12 4XQ Mel@mjhumphrey.co.uk 07701055182	Adam Humphrey 4 Thalassa Road Worthing West Sussex BN11 2HH Adam@mjhumphrey.co.uk 07812419142
--	---