




0m 10m 20m 30m

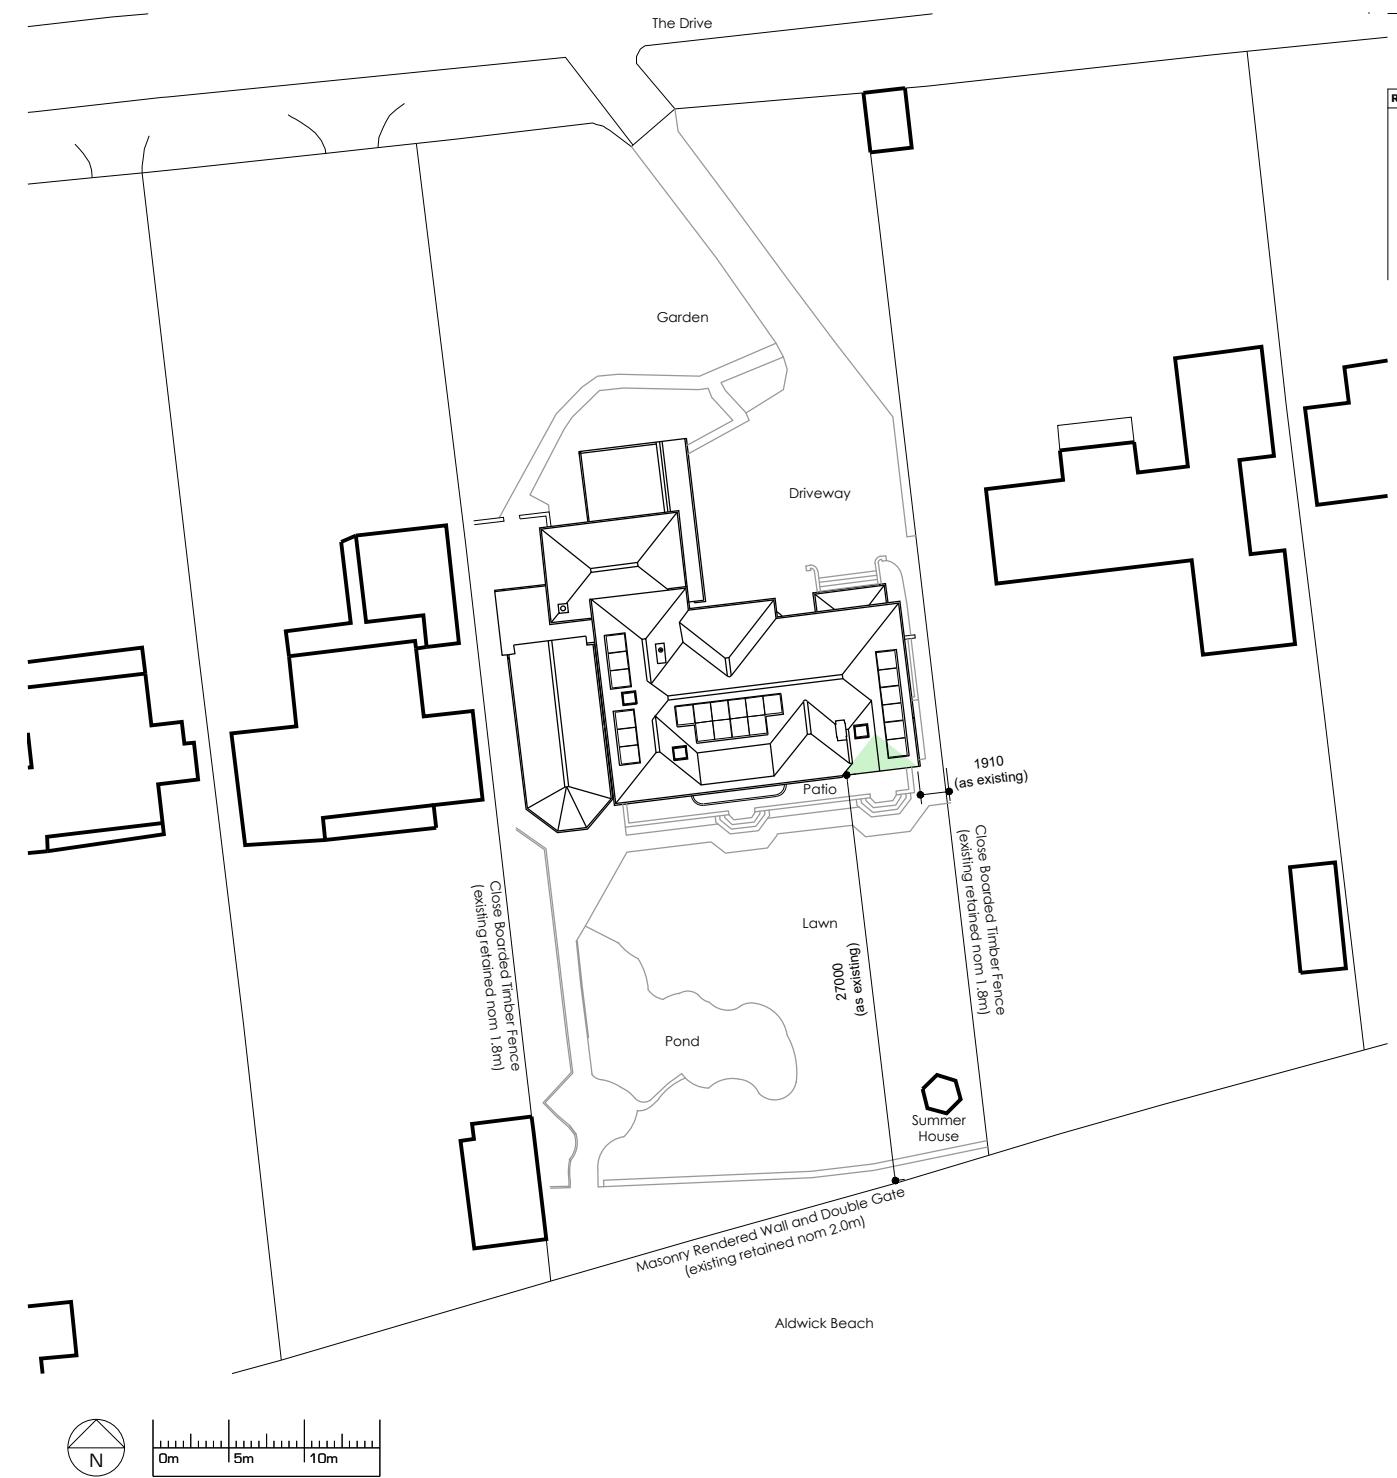

0m 5m 10m

This drawing is the copyright of Alcove Architecture Ltd
All dimensions must be checked on site prior to construction
Do not scale this drawing except for Planning Application purposes
Contractor to work in full compliance with statutory requirements

Rev	Amendments	Date
A	Block Plan added	11/09/25

Notes:
OS Extract provided by Messrs Mapserve
Roof alteration highlighted in green on block plan

ALCOVE
ARCHITECTURE

25a New Broadway Worthing Sussex BN11 4HP
01903 608448 www.alcovearchitecture.co.uk

Project
62 The Drive
Aldwick
West Sussex
PO21 4DT
Drawing Title
1:1250 Location Plan (left) and
1:500 Block Plan (right)

Status
Planning
Scale
var@A3
Project No.
25118
Drawn By
JE
Drawing No.
P001
Date
Aug 25
Revision
A

Alcove Architecture Ltd - Registered No. 8543375