
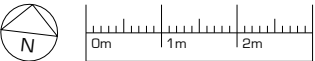


| Rev | Amendments | Date |
|-----|------------|------|
| | | |
| | | |
| | | |
| | | |

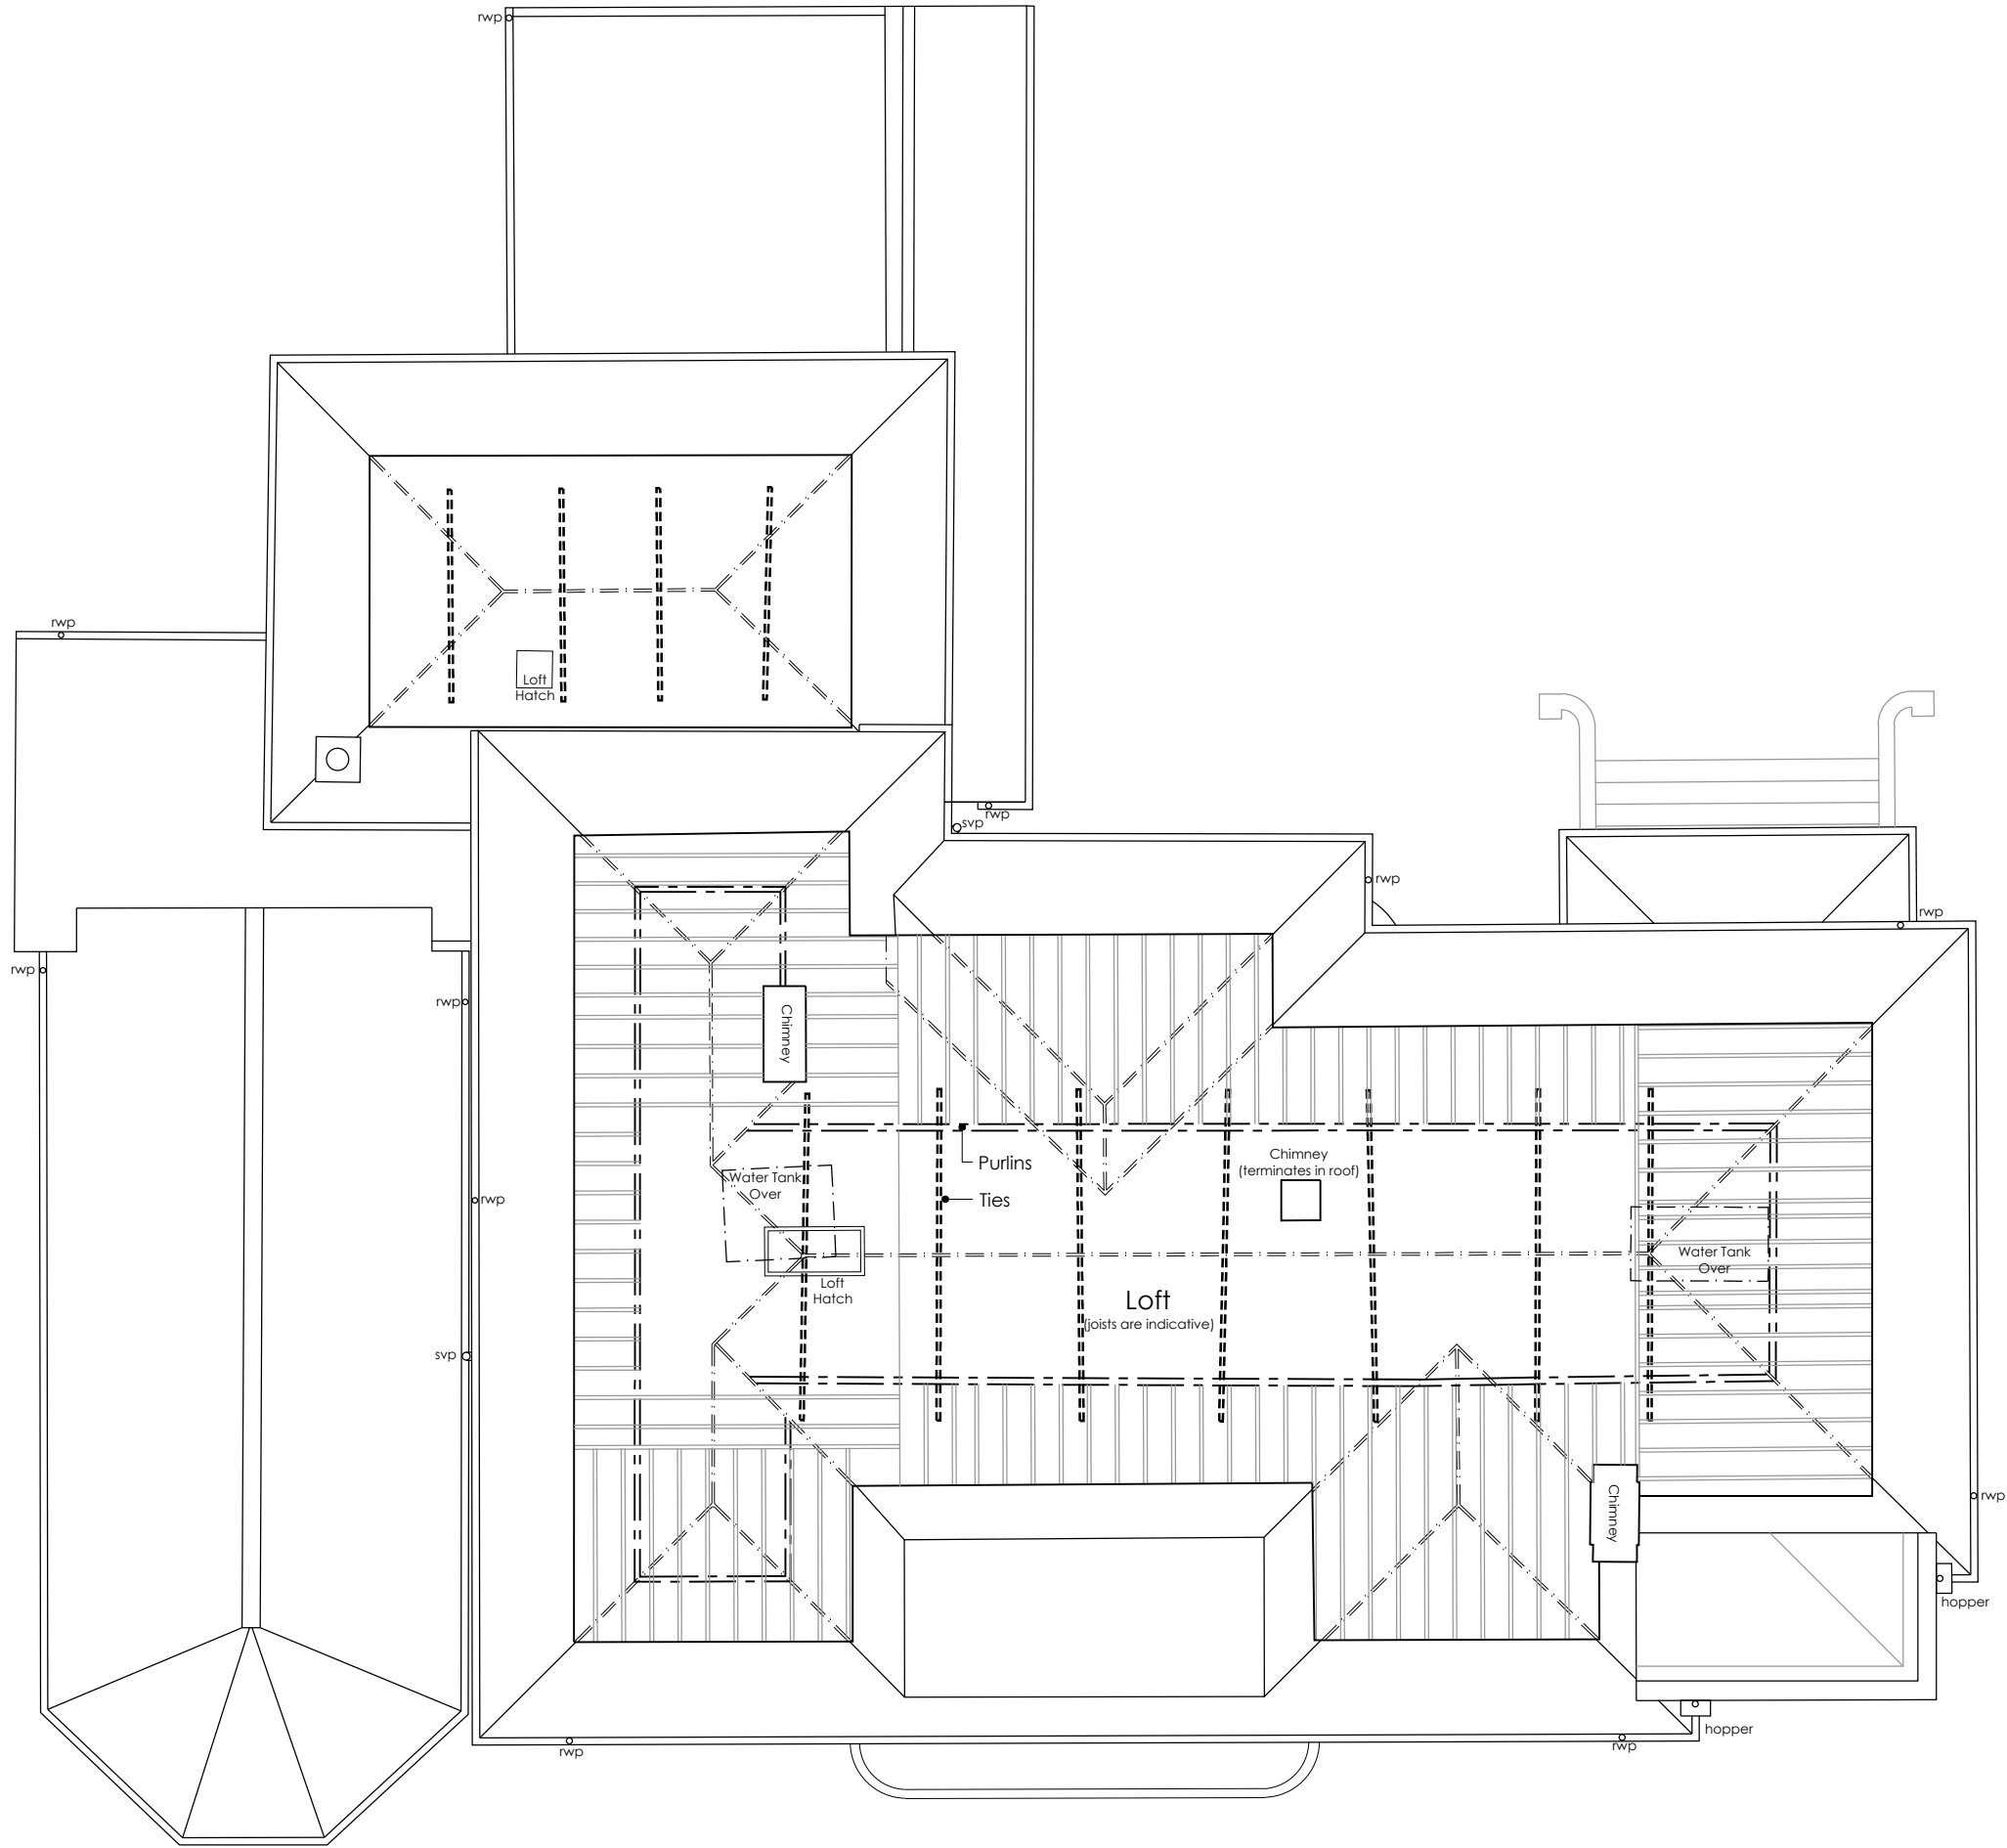

Notes:
OS Extract provided by Messrs Mapserve
Drawing based upon measured survey by Messrs J
Brotherton & Partners ref: 25064
Landscape and furniture shown indicatively

ALCOVE
ARCHITECTURE
/ 25a New Broadway Worthing Sussex BN11 4HP
/ 01903 608448 / www.alcovearchitecture.co.uk

Project:
62 The Drive
Aldwick
West Sussex
PO21 4DT
Drawing Title:
Roof Space
as Existing

| Status Information | | | |
|--------------------|-------------|----------|--|
| Scale | Drawn By | Date | |
| 1:100@A3 | JE | Aug 25 | |
| Project No. | Drawing No. | Revision | |
| 25118 | P004 | | |