


Rev	Amendments	Date
A	Clarity added to northern elevation	17/08/25

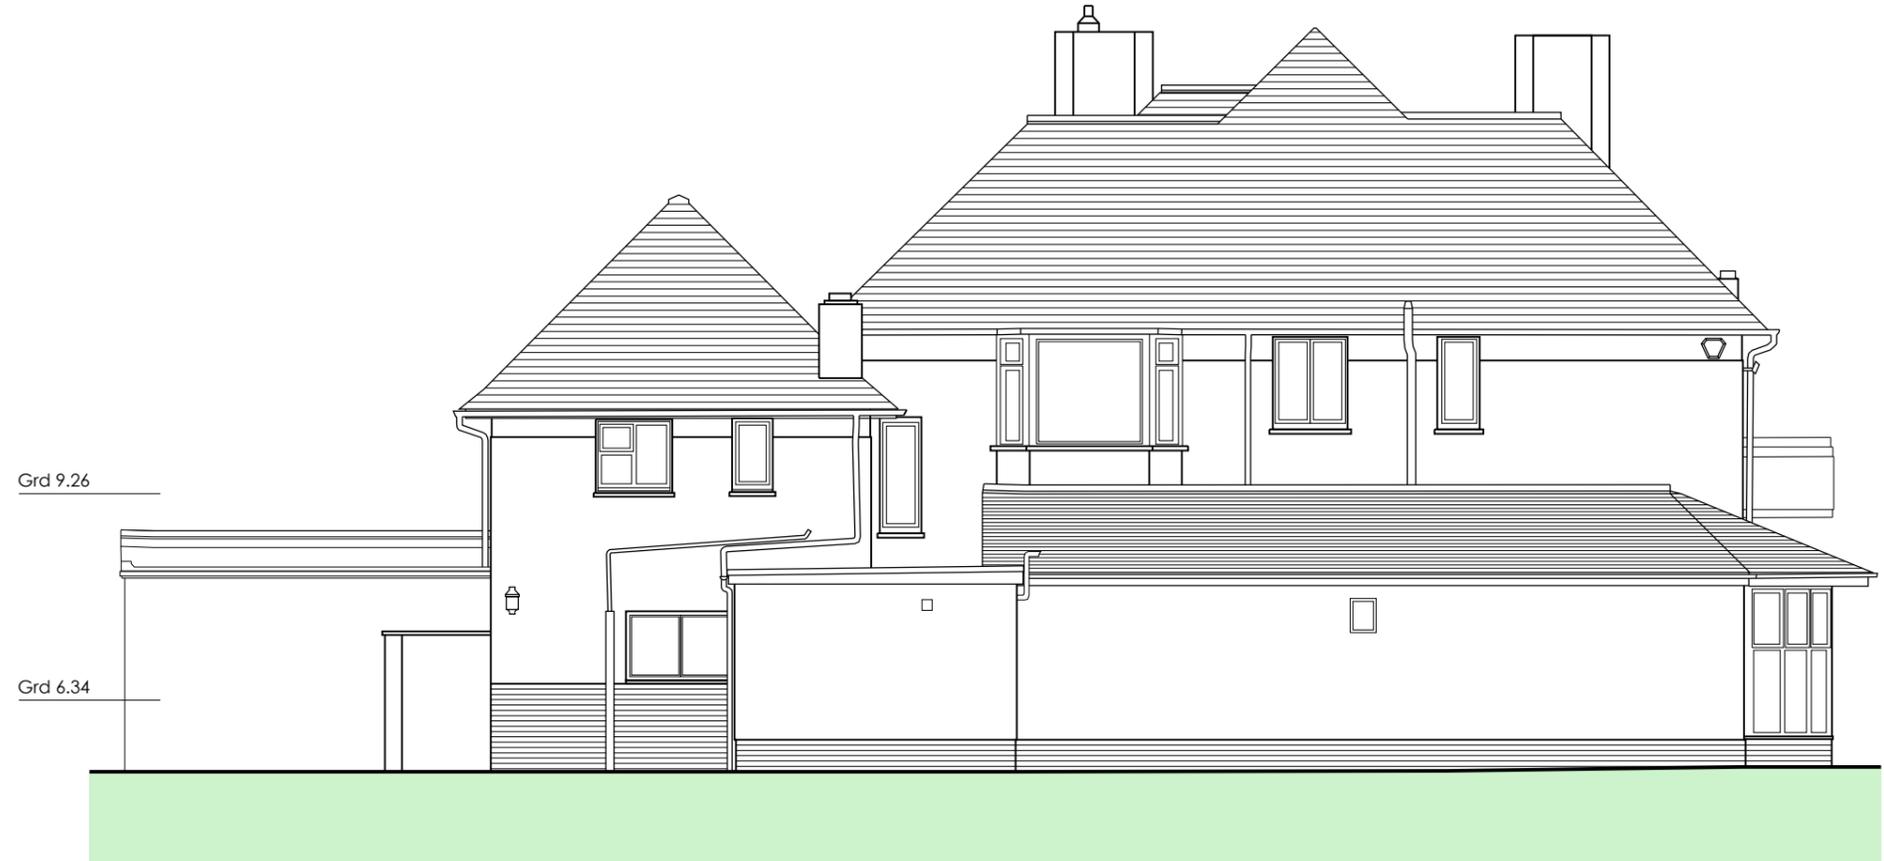

Notes:
 OS Extract provided by Messrs Mapserve
 Drawing based upon measured survey by Messrs J
 Brotherton & Partners ref: 25064
 Landscape and furniture shown indicatively

ALCOVE ARCHITECTURE
 / 25a New Broadway Worthing Sussex BN11 4HP
 / 01903 608448 / www.alcovearchitecture.co.uk

Project:
62 The Drive
Aldwick
West Sussex
PO21 4DT

Drawing Title:
Elevations as Existing
Top - Northern
Bottom - Western

Information		
Scale	Drawn By	Date
1:100@A3	JE	Aug 25
Project No.	Drawing No.	Revision
25118	P007	A