
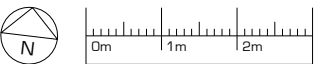


Rev	Amendments	Date
A	Planning Status: Rooflight added to western elevation	10/08/25

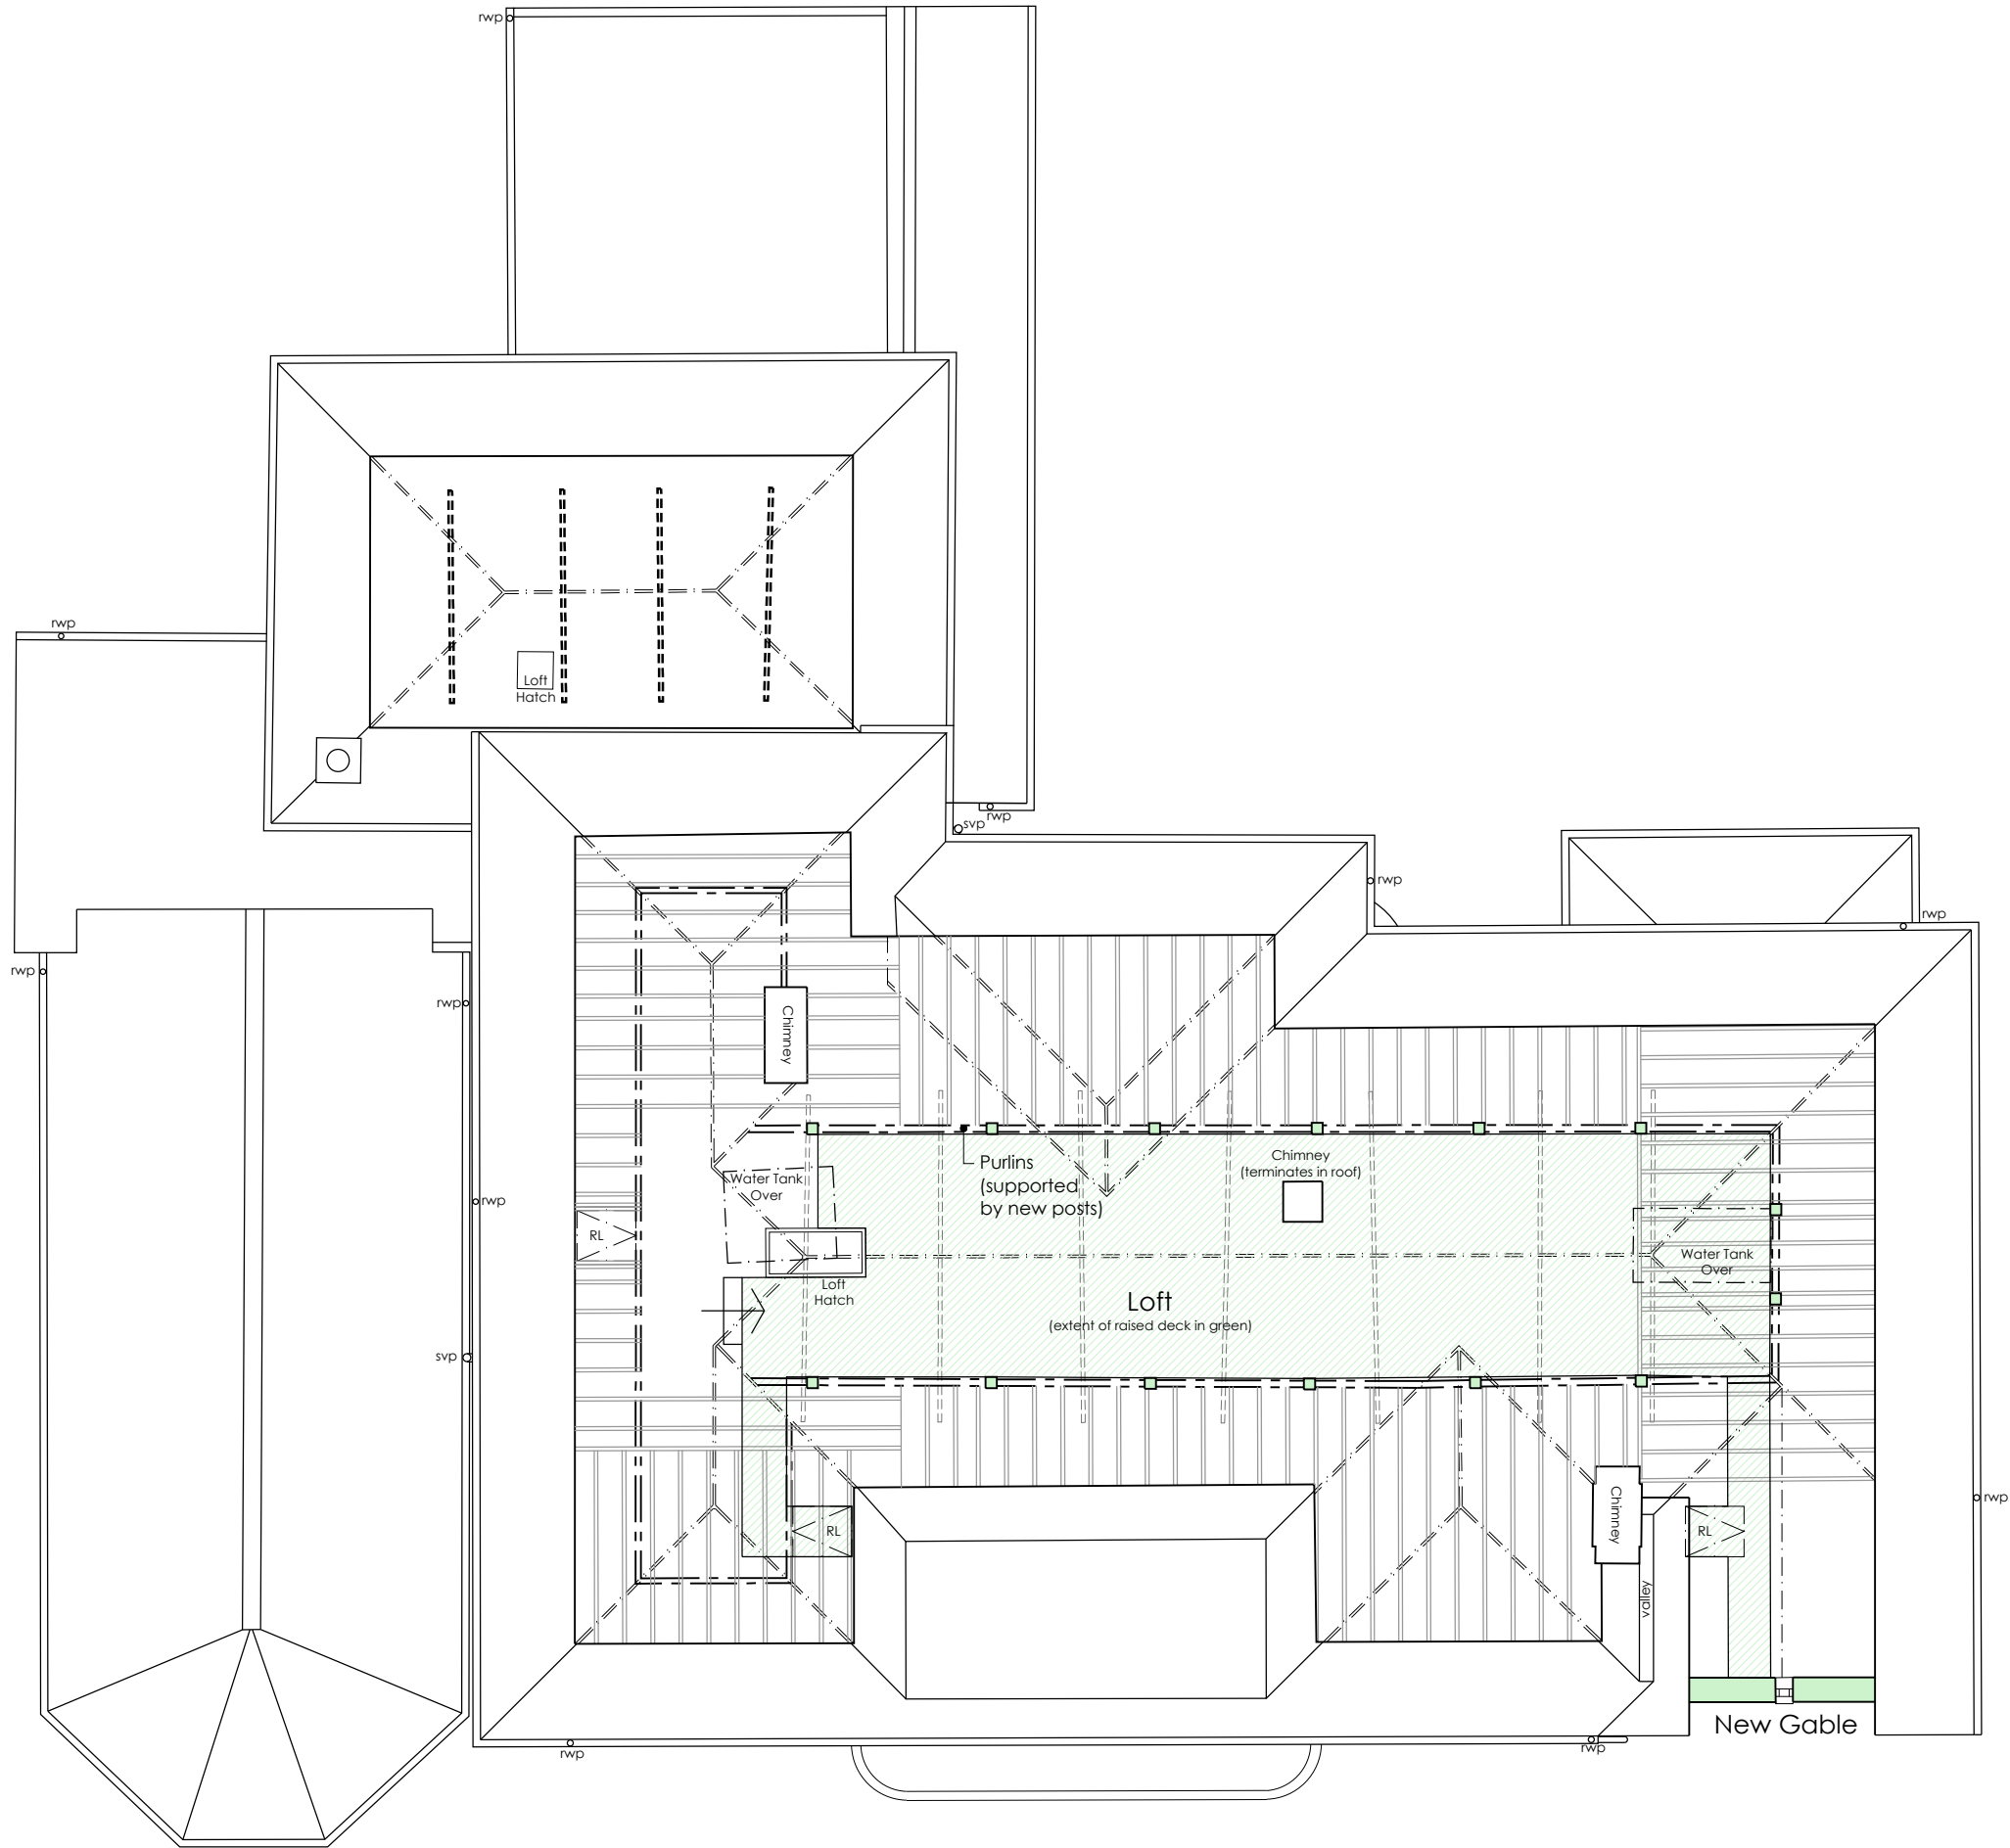

Notes:
OS Extract provided by Messrs Mapserve
Drawing based upon measured survey by Messrs J
Brotherton & Partners ref: 25064
Landscape and furniture shown indicatively
Demolition in light grey dash. New in solid green

ALCOVE
ARCHITECTURE
/ 25a New Broadway Worthing Sussex BN11 4HP
/ 01903 608448 / www.alcovearchitecture.co.uk

Project:
62 The Drive
Aldwick
West Sussex
PO21 4DT
Drawing Title:
Roof Space
as Proposed

Status	Planning
Scale	1:100@A3
Project No.	25118
Drawn By	JE
Drawing No.	P010
Date	Aug 25
Revision	A