


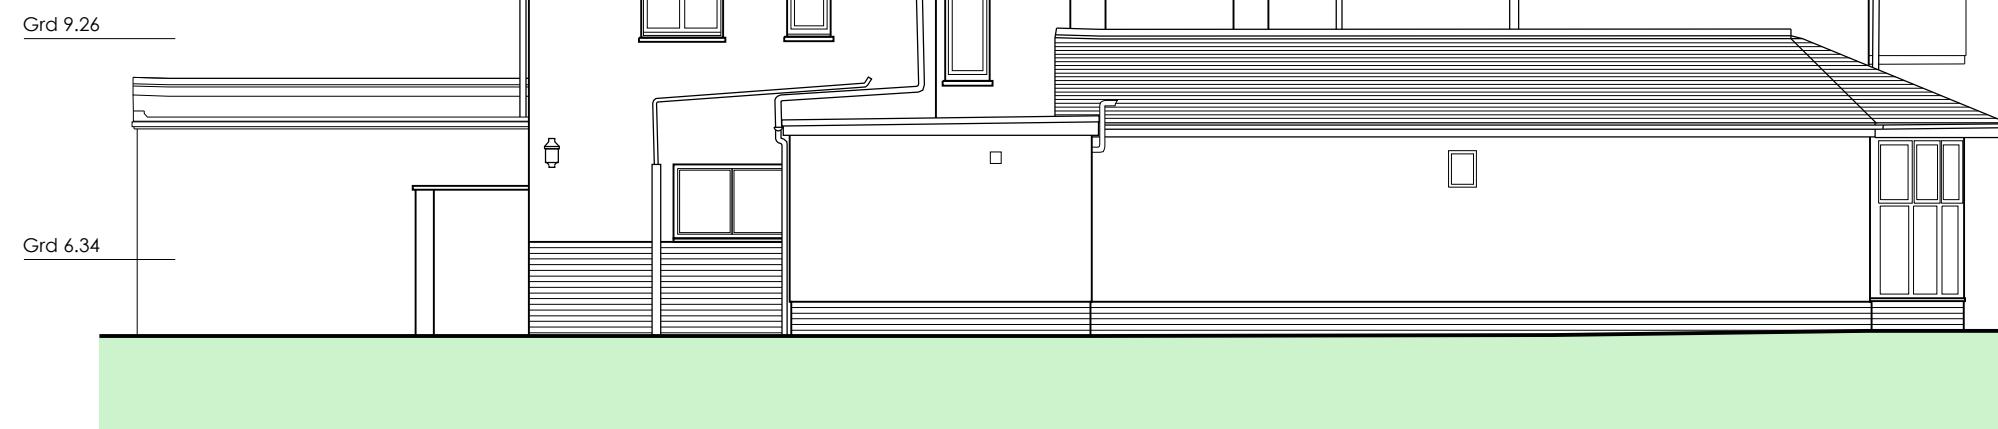

Materials:

- Existing roof tiles to be removed and reused for new gable section
- Photovoltaic panels within proprietary flashing system to be in line with roof tiling
- Rooflights to be factory finished in grey with obscured glazing
- Rainwater goods to be adjusted to suit and replaced with similar where required
- Painted rendered wall to continue to new gable facade
- uPVC bargeboard and soffit to gable to best match existing



This drawing is the copyright of Alcove Architecture Ltd All dimensions must be checked on site prior to construction Do not scale this drawing except for Planning Application purposes Contractor to work in full compliance with statutory requirements		
Rev	Amendments	Date
A	Clarity added to northern elevation	17/09/25

0m 1m 2m

Notes:
OS Extract provided by Messrs Mapserve
Drawing based upon measured survey by Messrs J
Brotherton & Partners ref: 25064
Landscape and furniture shown indicatively

ALCOVE
ARCHITECTURE

25a New Broadway Worthing Sussex BN11 4HP
01903 608448 www.alcovearchitecture.co.uk

Project
62 The Drive
Aldwick
West Sussex
PO21 4DT
Drawing Title
Elevations as Proposed
Top - Northern (no change)
Bottom - Western

Status
Planning
Scale
1:100@A3
Project No.
25118
Drawn By
JE
Drawing No.
P013
Date
Sep 25
Revision
A