



Ordnance Survey (c) Crown Copyright 2025. All rights reserved. Licence number 100022432


LOCATION PLAN - 1/1250

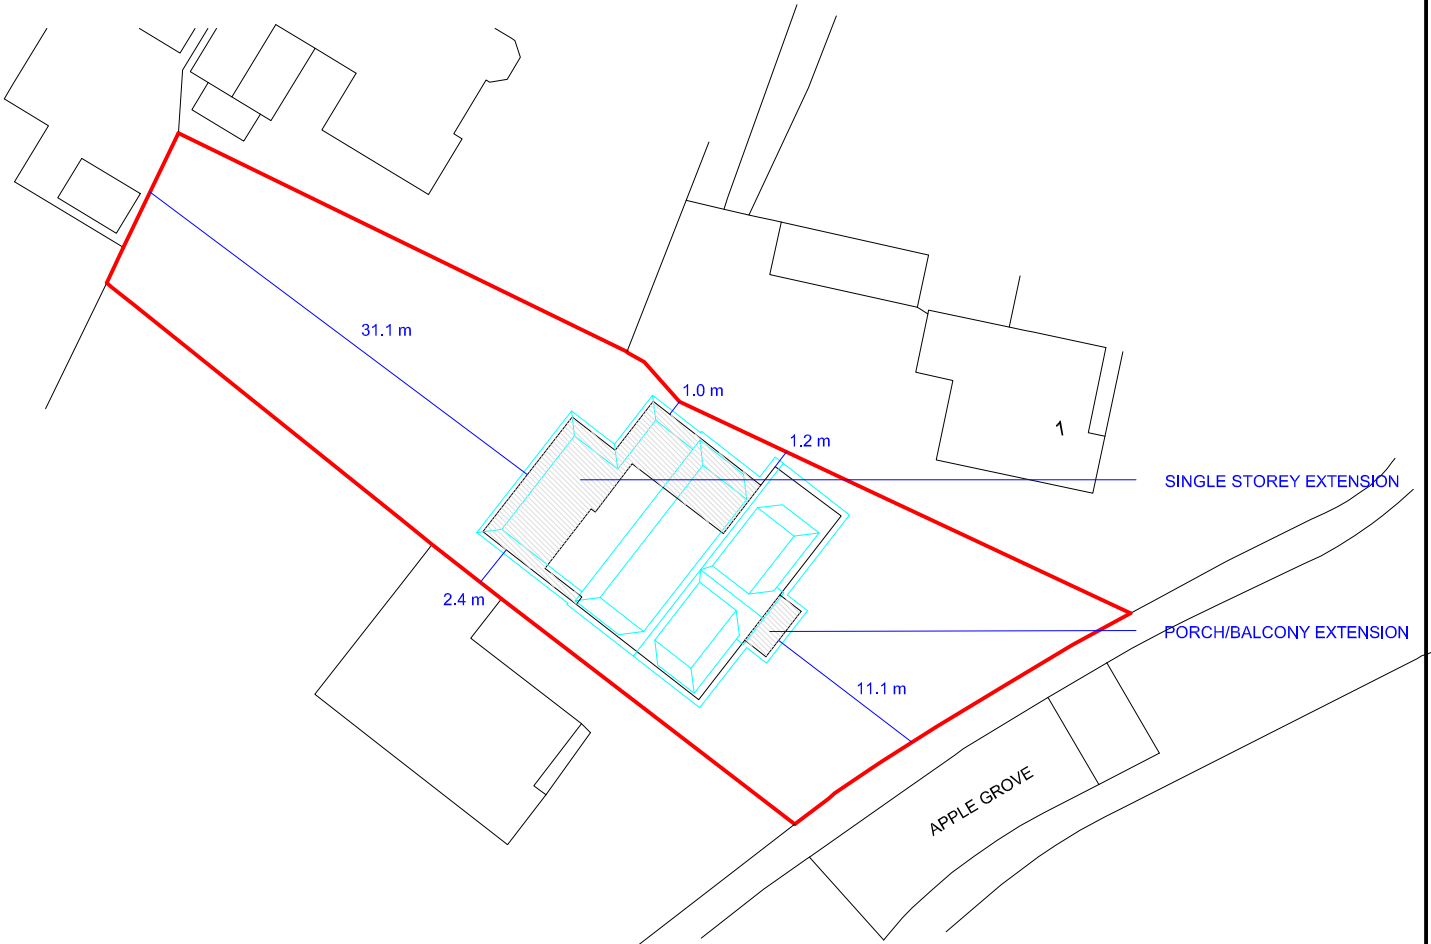

SITE PLAN - 1/500

1/1250 and 1/500 on A4 paper.

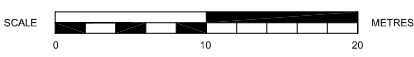

SUSSEX BUILDING CONSULTANCY LIMITED		
2 APPLE GROVE, ALDWICK, BOGNOR REGIS, WEST SUSSEX.		
SCALE - 1/1250 REV - DATE - 30/09/2025		3 NORTHCOTE ROAD BOGNOR REGIS PO21 5LZ TEL/FAX - (01243) 861379