



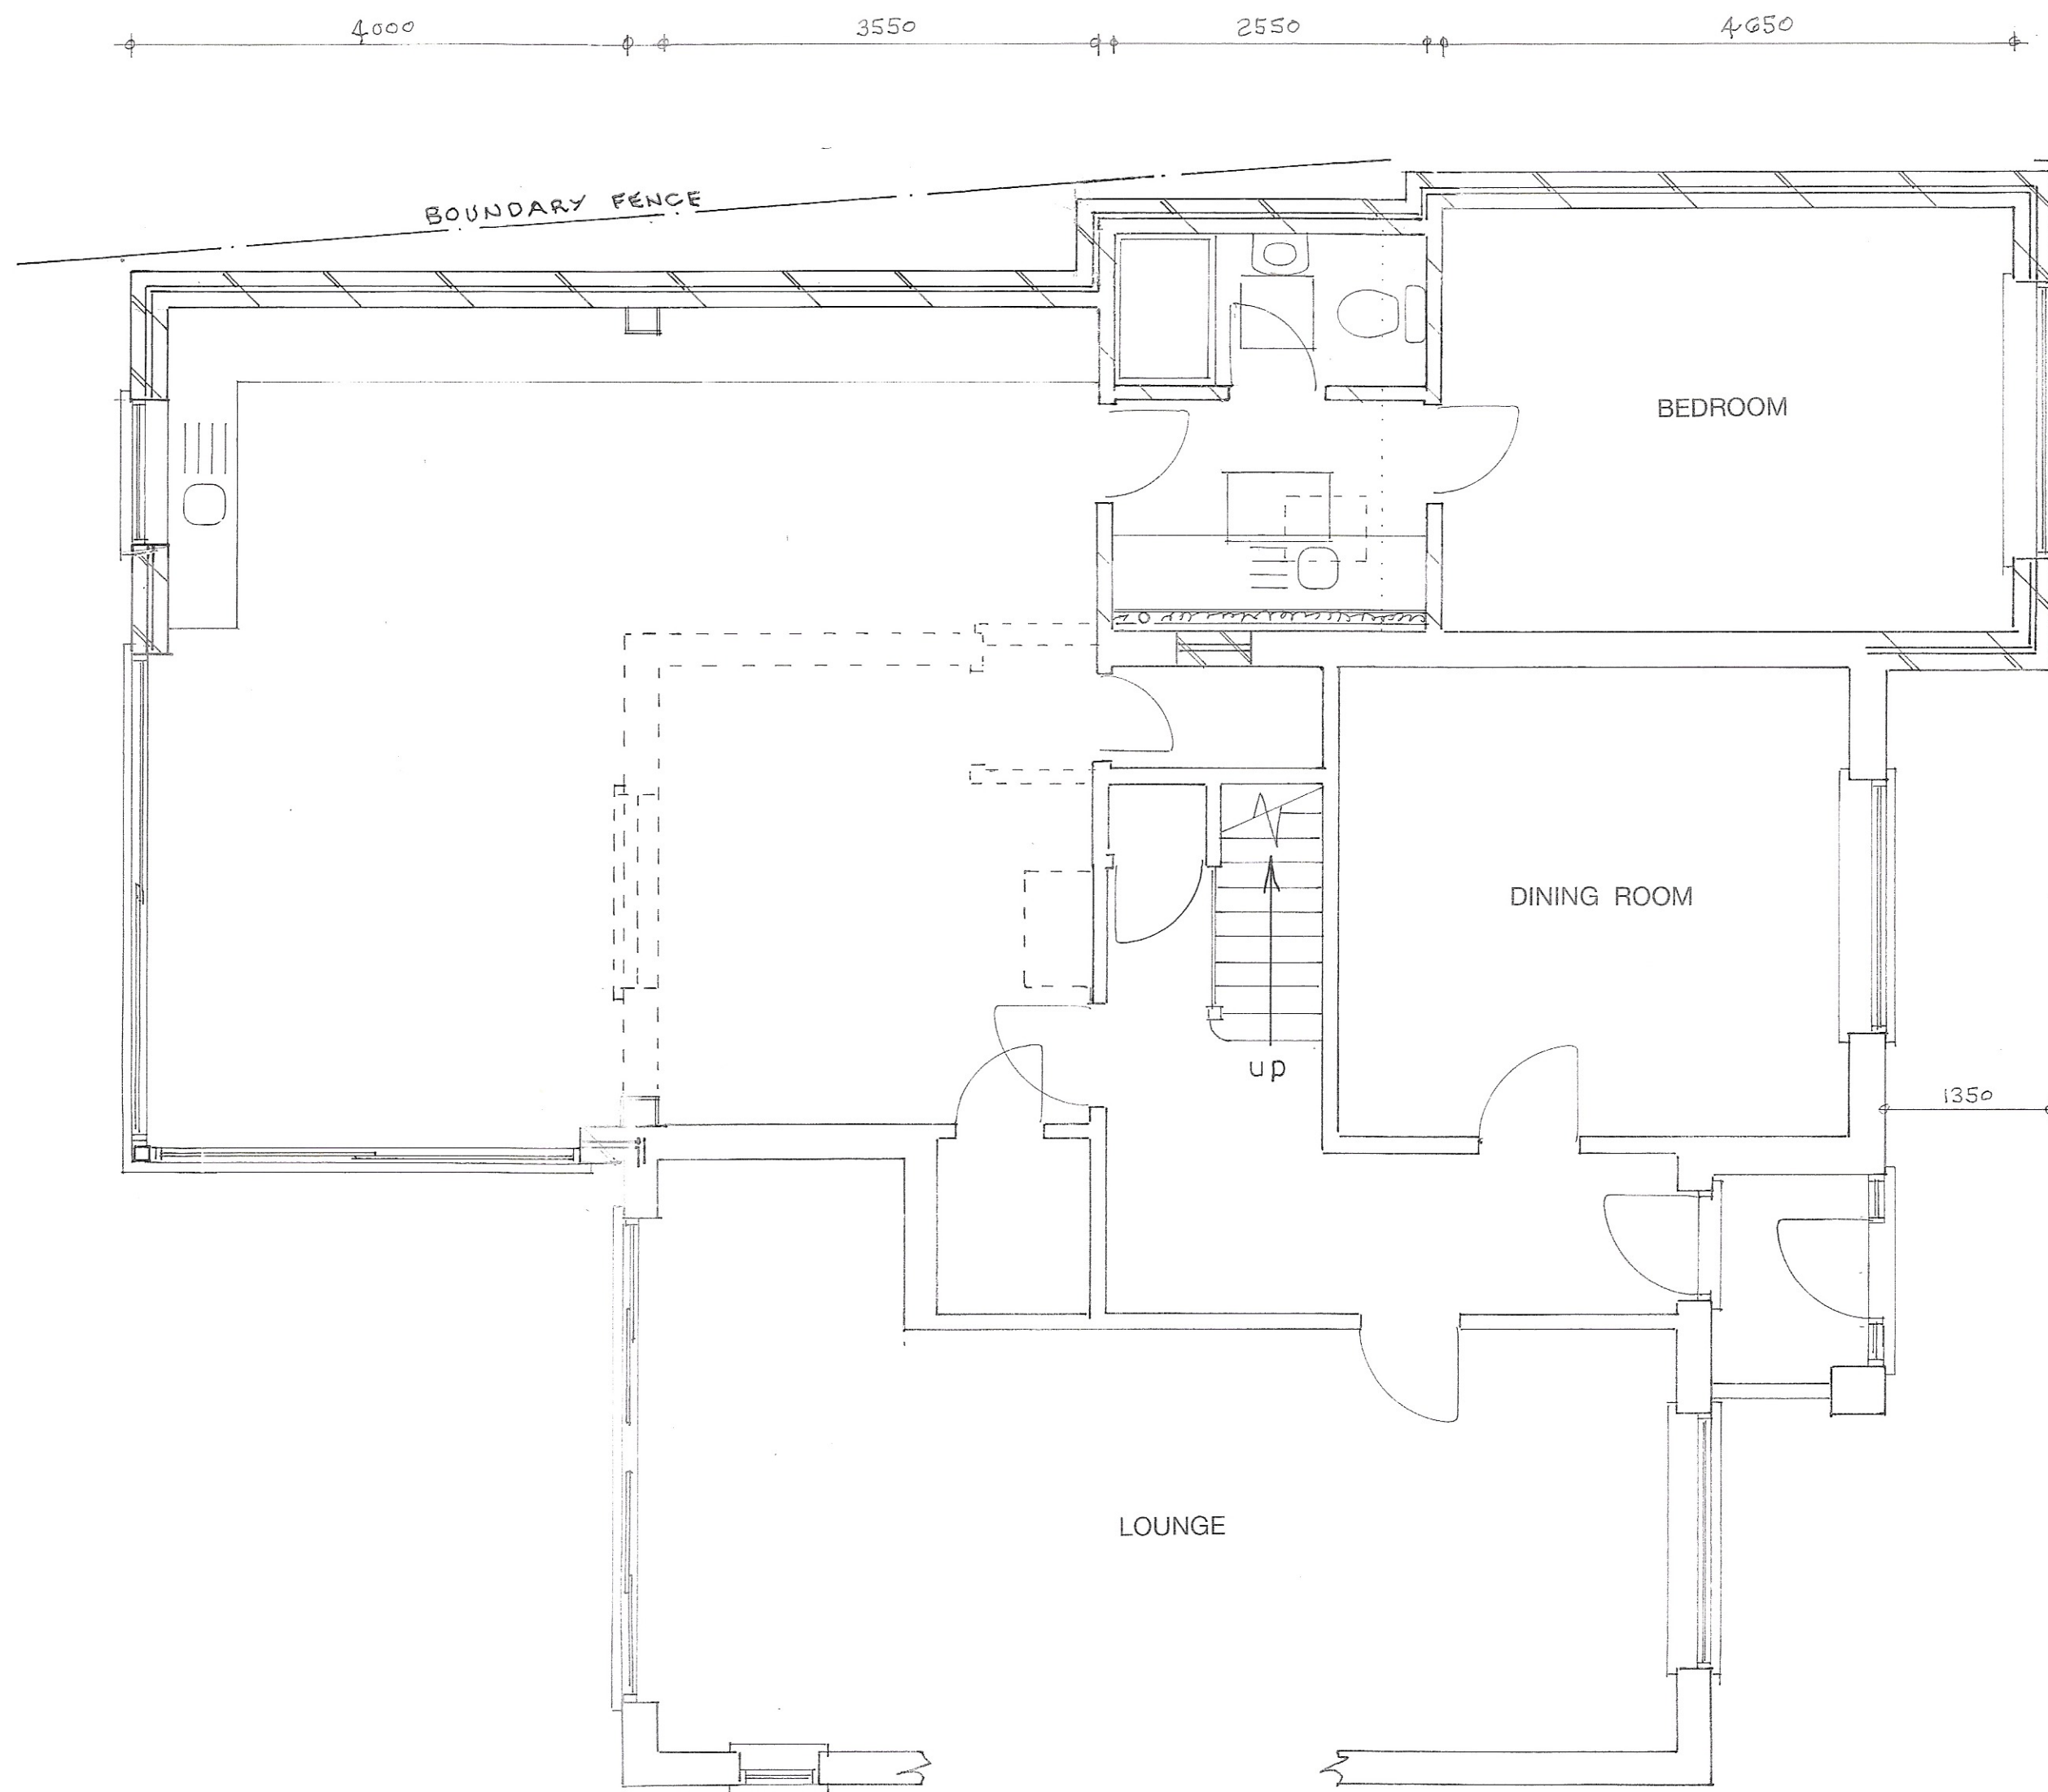

PLAN
1:50

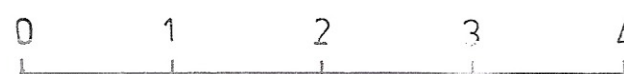

BOUNDARY



LOCATION PLAN
1:1250



Ordnance Survey
Paper Map Copying
Licence No.
100056538

SITE PLAN
1:500

Sheet 1 of 3

Proposed

PROPOSED SINGLE STOREY EXTENSION AT 6, WILLOWHALE AVE., ALDWICK
FOR MR. & MRS. B. CHAPMAN.

Bryan Butcher
Rainbow Cottage
Nyetimber Lane
Bognor Regis PO21 3JX
01243 266871
07973 233442
bryan.butcher@btinternet.com
www.bryanbutcher.com