


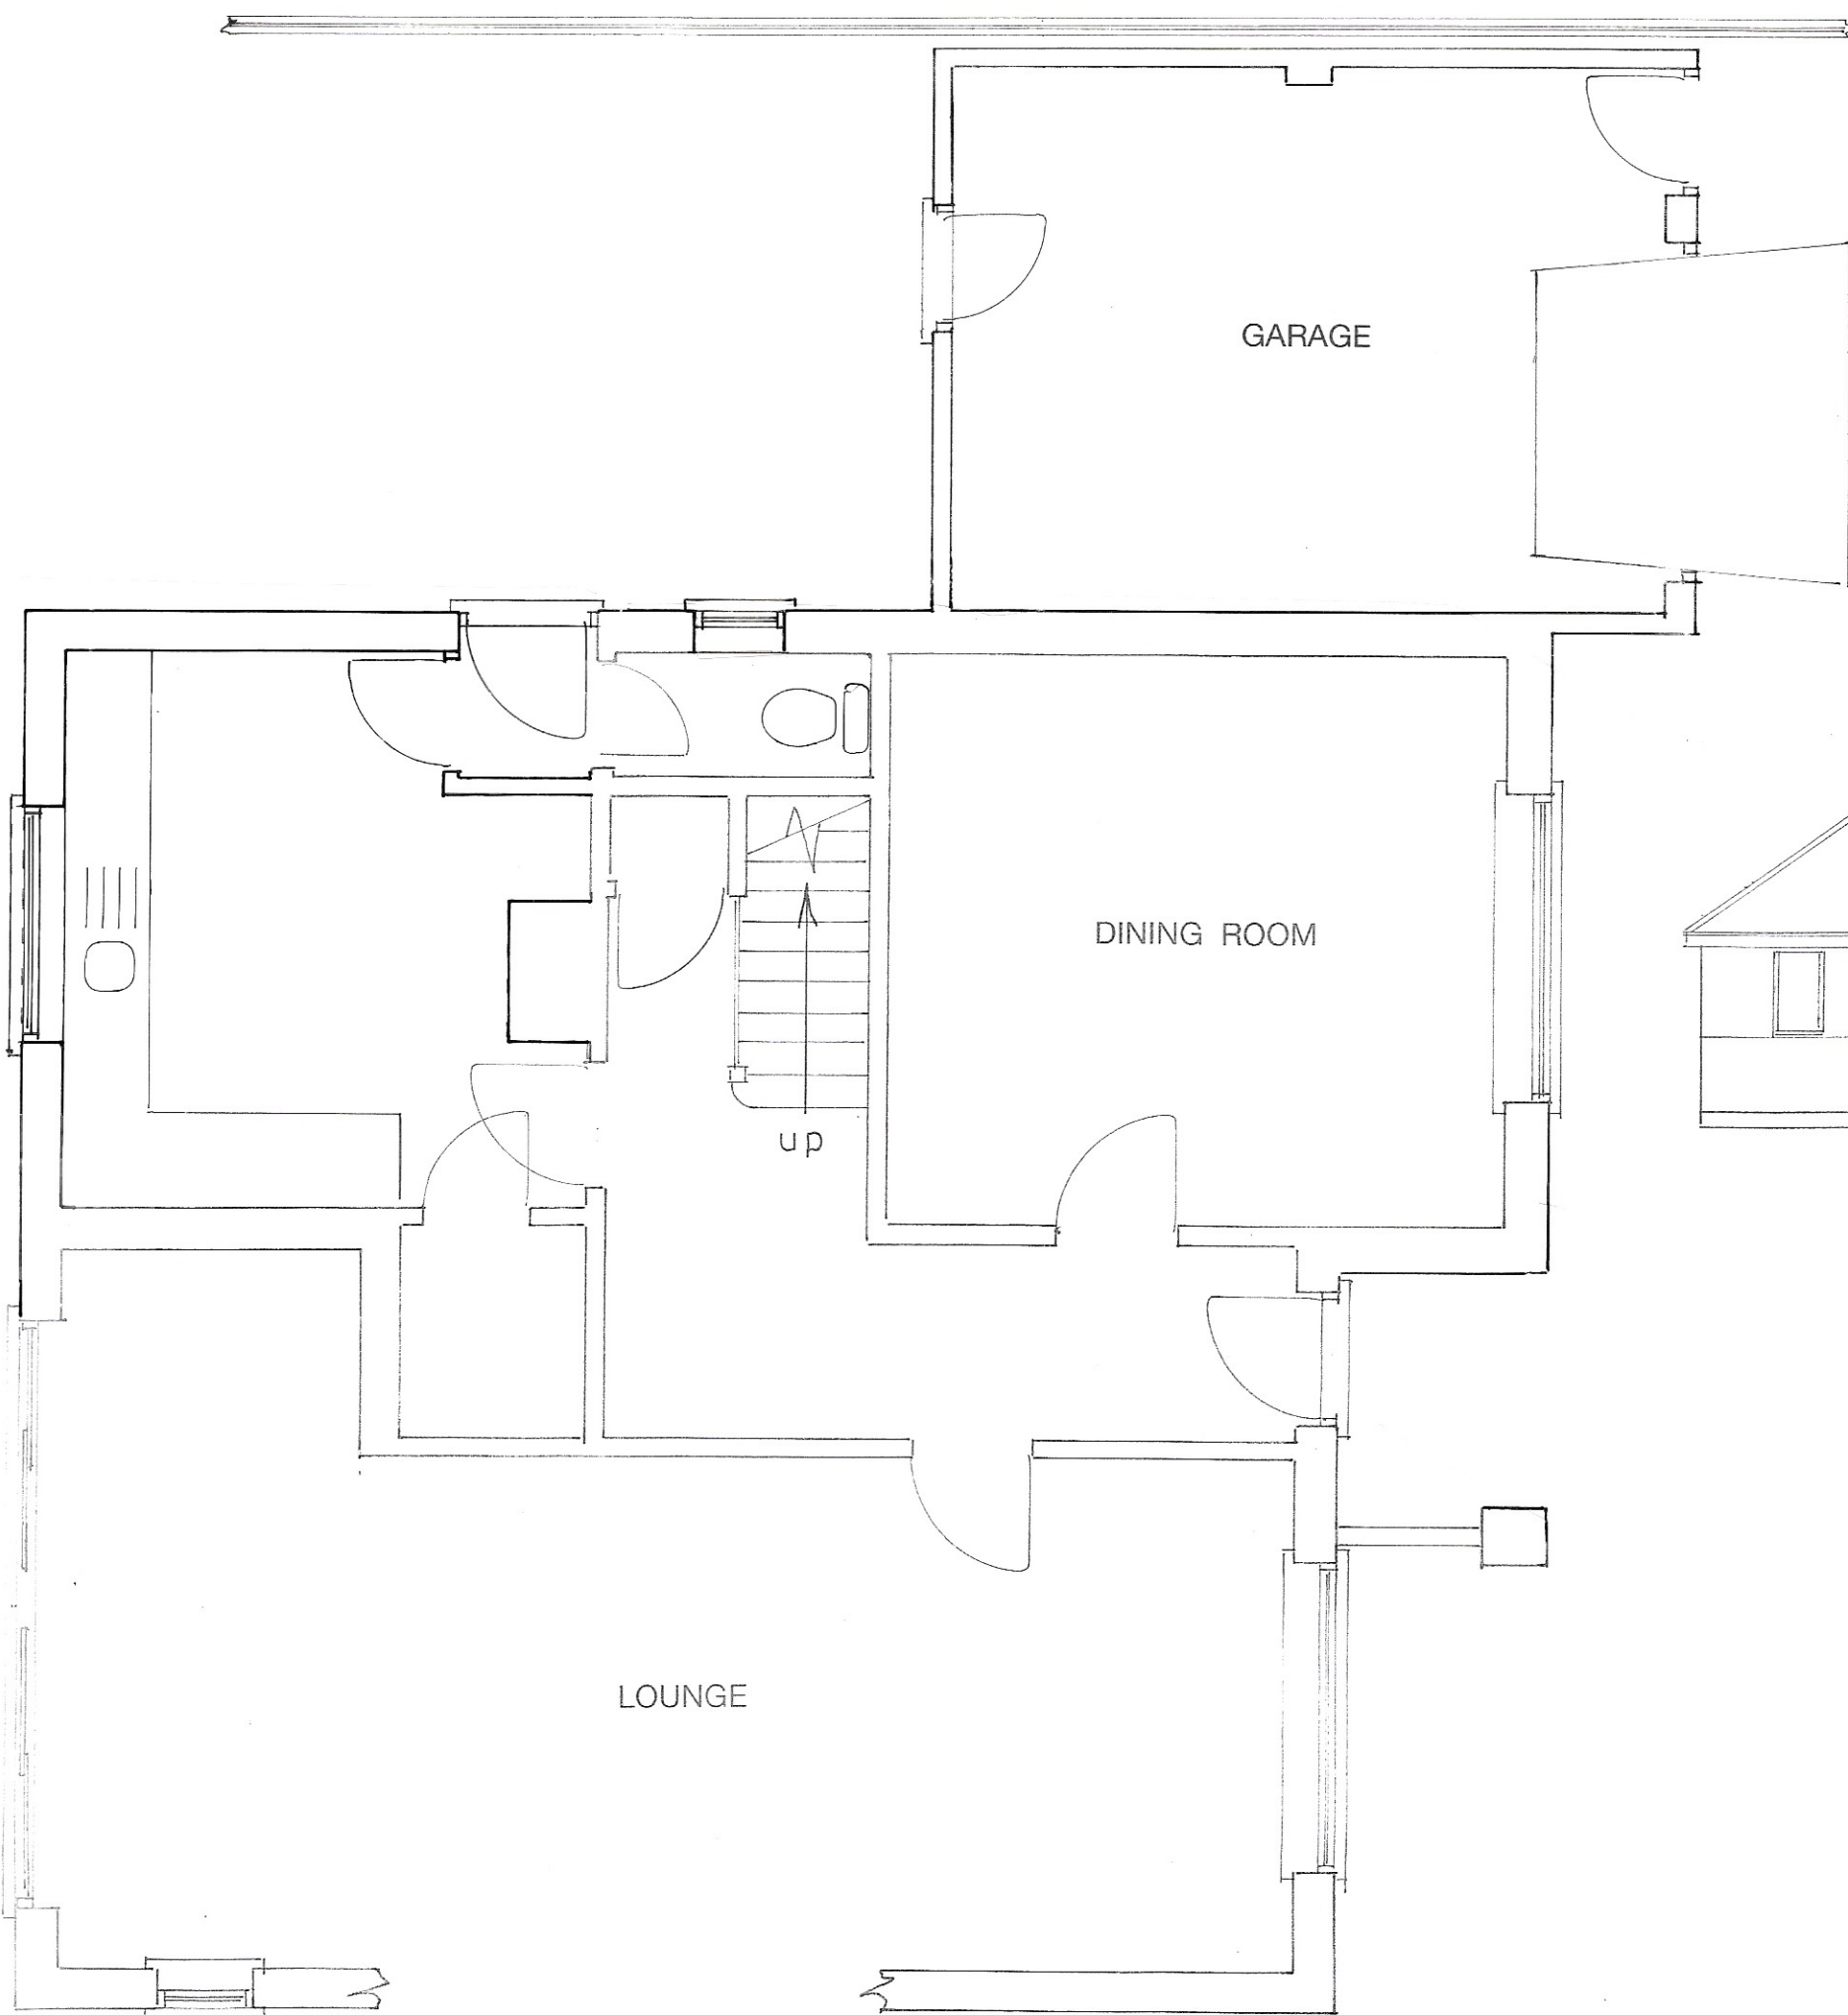

PLAN
1:50


0 1 2 3 4

Existing

PROPOSED SINGLE STOREY EXTENSION AT 6, WILLOWHALE AVE., ALDWICK
FOR MR. & MRS. B. CHAPMAN.



NORTH - WEST

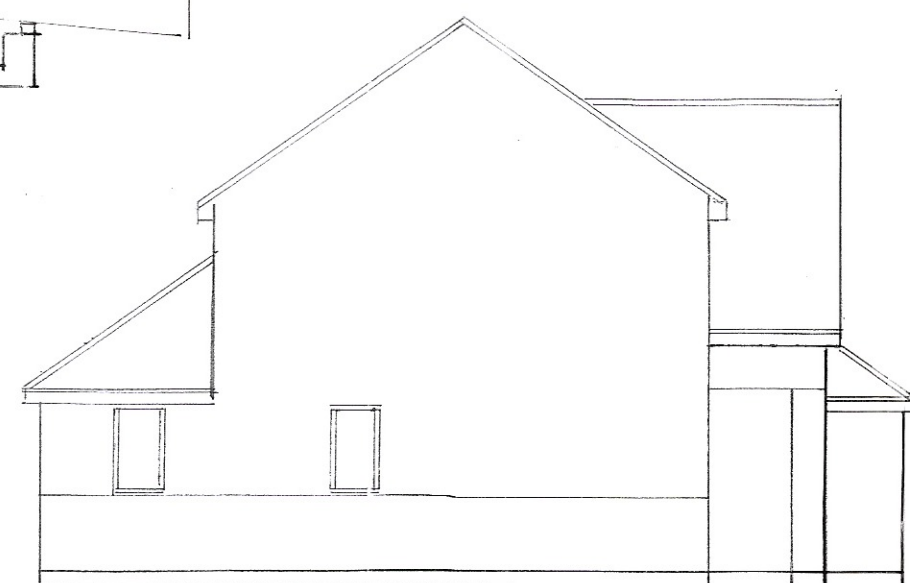


SOUTH - WEST



SOUTH - EAST

1:100

0 1 2 3 4

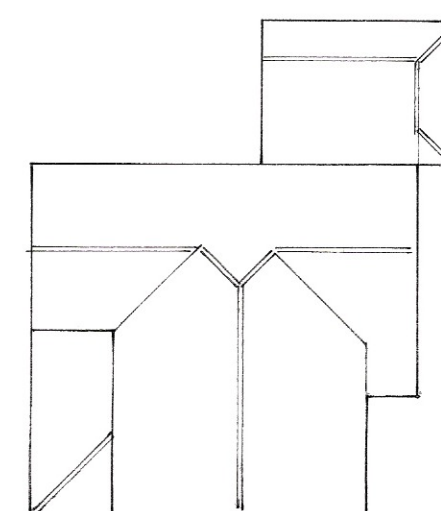

ROOF PLAN

1:200

0 2 4 6 8



NORTH - EAST

Sheet 3 of 3

Bryan Butcher
Rainbow Cottage
Nyetimber Lane
Bognor Regis PO21 3JX
01243 266871
07973 233442
bryan.butcher@btinternet.com
www.bryanbutcher.com