




NOTES
 WRITTEN DIMENSIONS TO BE TAKEN IN PREFERENCE TO SCALE, AND ARE TO BE CHECKED ON SITE PRIOR TO COMMENCING WORK. THIS DRAWING IS TO BE READ IN CONJUNCTION WITH ALL OTHER DOCUMENTS RELATING TO THIS PROJECT. ANY DISCREPANCIES ARE TO BE REFERRED IMMEDIATELY TO THE PROJECT DESIGNER.
 THIS DRAWING IS COPYRIGHT, AND SHOULD NOT BE USED OR REPRODUCED WITHOUT PERMISSION. IT IS THE CONTRACTOR'S RESPONSIBILITY TO ENSURE COMPLIANCE WITH THE BUILDING REGULATIONS.

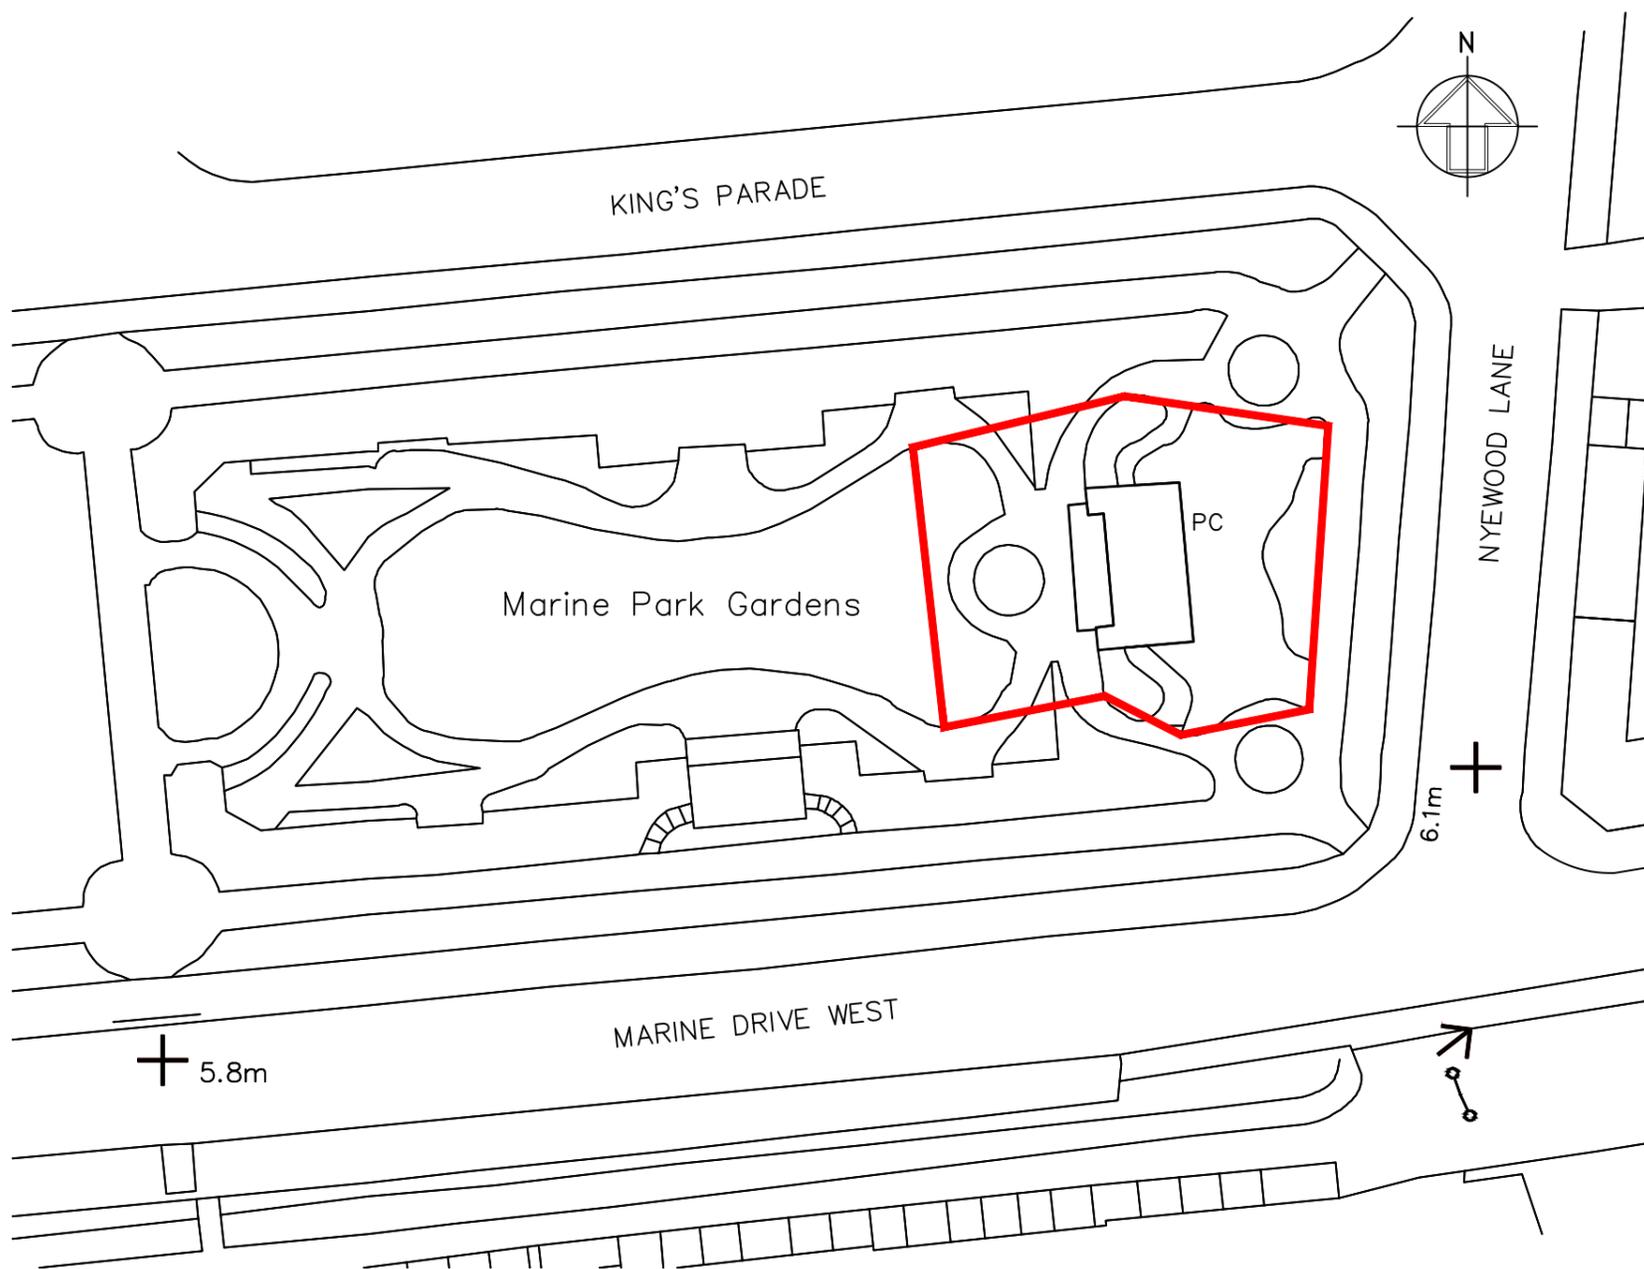

BLOCK PLAN
(1:500 SCALE)

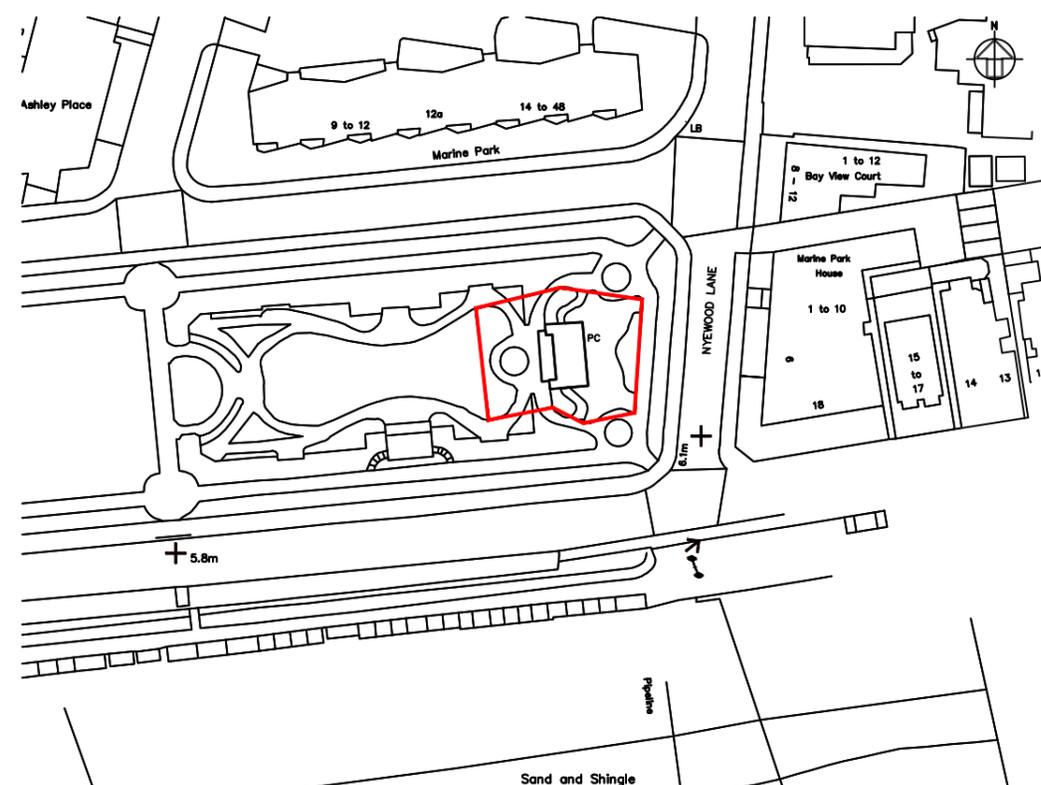

LOCATION PLAN
(1:1250 SCALE)

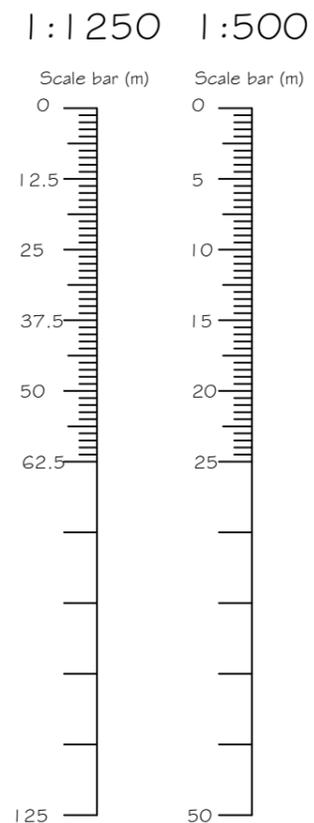

REV	DESCRIPTION	DATE
	PROJECT FORMER PUBLIC WCS, MARINE PARK GARDENS, MARINE DRIVE WEST, BOGNOR REGIS PO21 2QS	
	CLIENT ARUN DISTRICT COUNCIL	
	DRAWING TITLE SITE LOCATION AND BLOCK PLANS	
SCALE	DRAWN BY	DATE
1:500 @ A3	SKW	SEPT '25
1:1250 @ A3		
DWG NO	1459/02	REV. -

Unit 3b Woodhorn Business Centre
 Woodhorn Lane
 Oving Chichester
 West Sussex PO20 2BX
 Tel 01243 774764

