




NOTES
 WRITTEN DIMENSIONS TO BE TAKEN IN PREFERENCE TO SCALE, AND ARE TO BE CHECKED ON SITE PRIOR TO COMMENCING WORK.
 THIS DRAWING IS TO BE READ IN CONJUNCTION WITH ALL OTHER DOCUMENTS RELATING TO THIS PROJECT.
 ANY DISCREPANCIES ARE TO BE REFERRED IMMEDIATELY TO THE PROJECT DESIGNER.
 THIS DRAWING IS COPYRIGHT, AND SHOULD NOT BE USED OR REPRODUCED WITHOUT PERMISSION.
 IT IS THE CONTRACTOR'S RESPONSIBILITY TO ENSURE COMPLIANCE WITH THE BUILDING REGULATIONS.

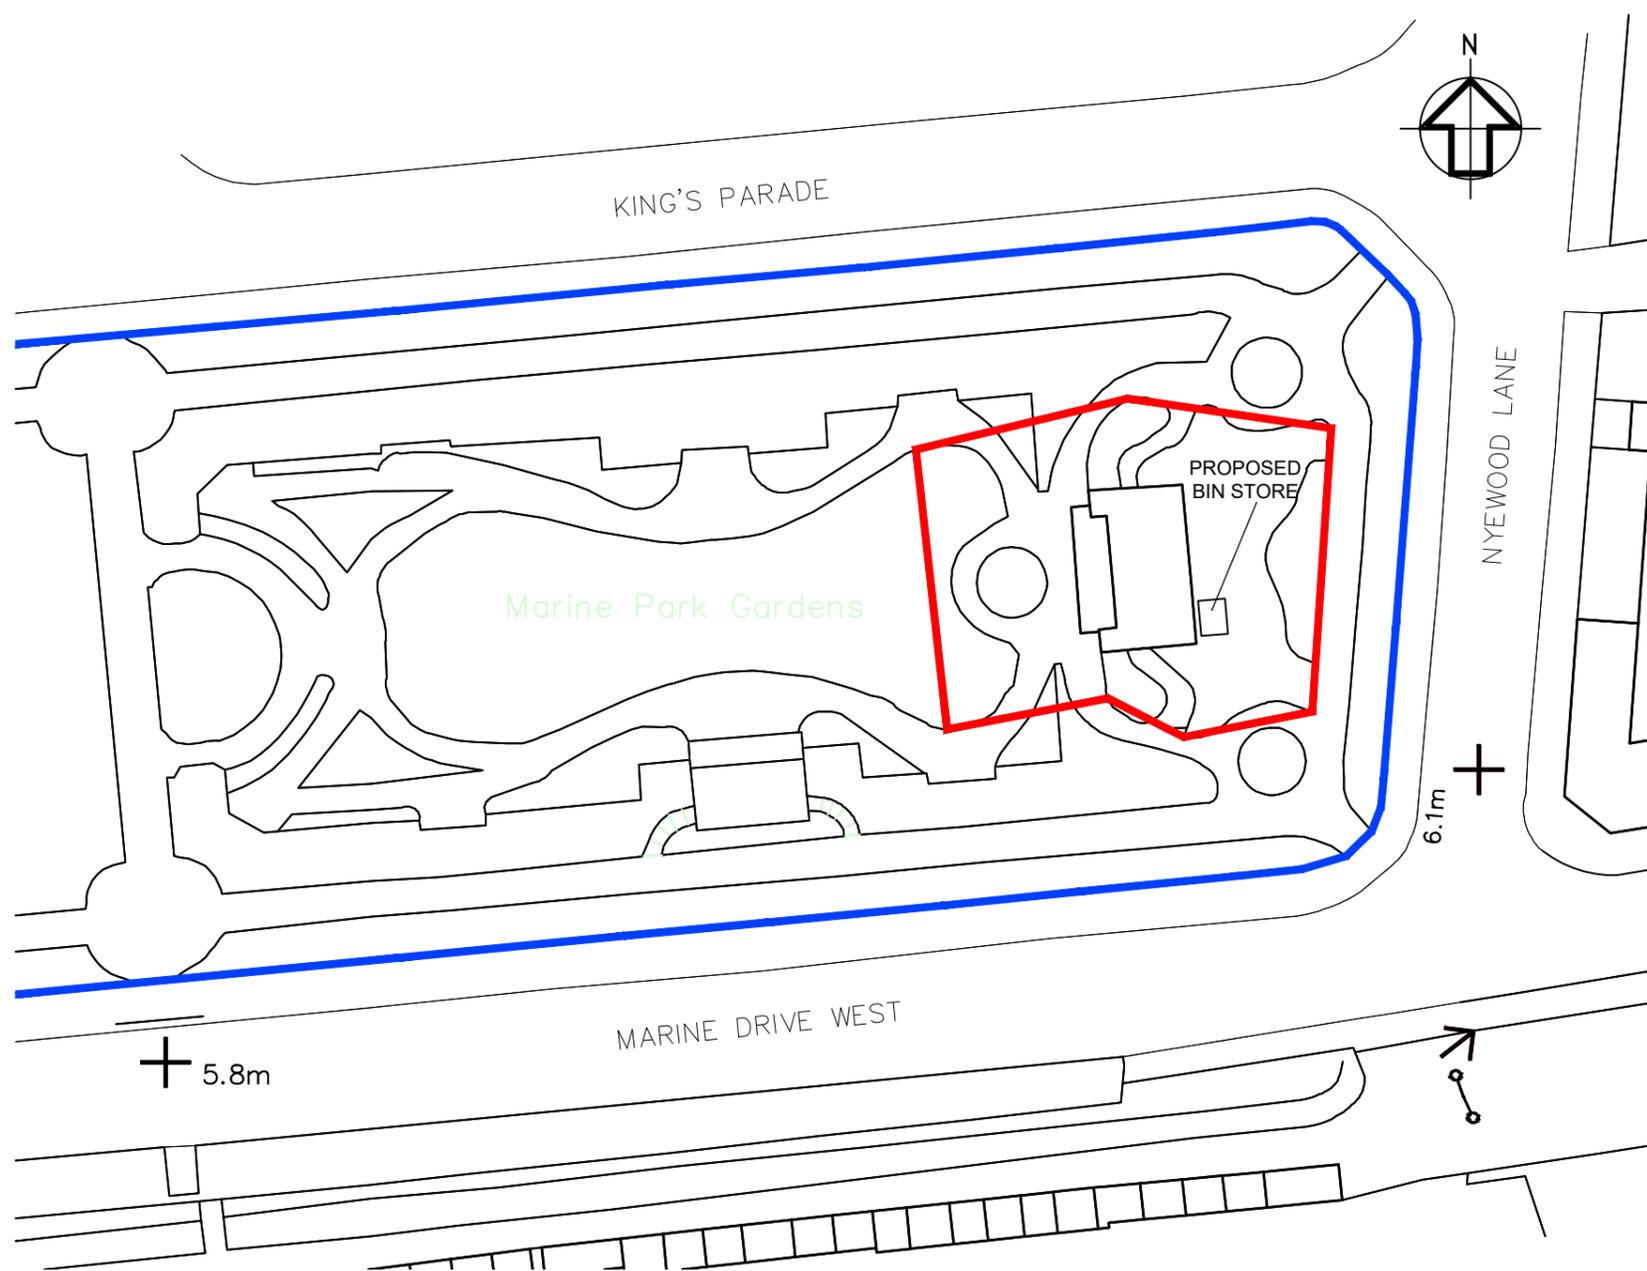

**BLOCK PLAN
 (1:500 SCALE)**

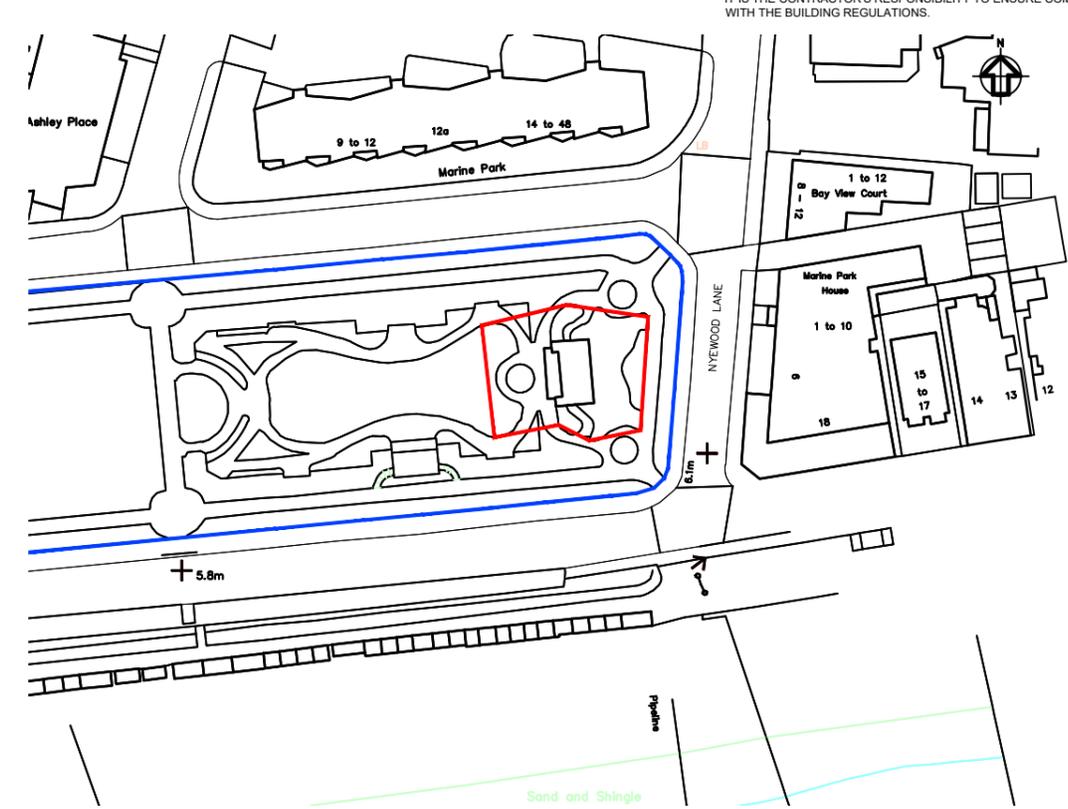

**LOCATION PLAN
 (1:1250 SCALE)**

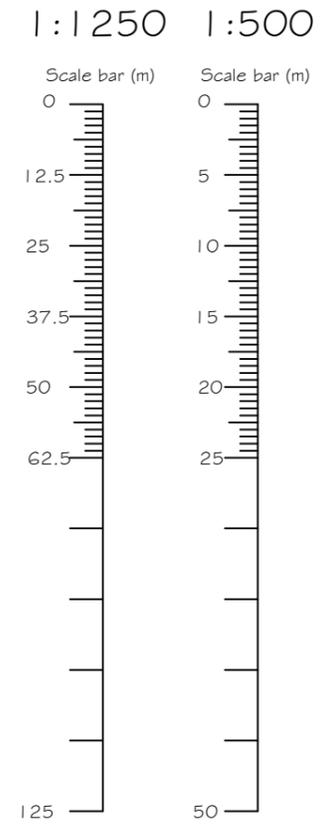

A	BLUE LINE SHOWING ADJOINING OWNERSHIP ADDED. PROPOSED BIN STORE ADDED TO BLOCK PLAN	06.12.25
REV	DESCRIPTION	DATE

PROJECT
 FORMER PUBLIC WCS,
 MARINE PARK GARDENS,
 MARINE DRIVE WEST,
 BOGNOR REGIS PO21 2QS

CLIENT
 ARUN DISTRICT COUNCIL

DRAWING TITLE
 SITE LOCATION AND BLOCK PLANS

SCALE	DRAWN BY	DATE
1:500 @ A3	SKW	SEPT '25
1:1250 @ A3		
DWG NO	1459/02	REV. A

Unit 3b Woodhorn Business Centre
 Woodhorn Lane
 Oving Chichester
 West Sussex PO20 2BX
 Tel 01243 774764

