




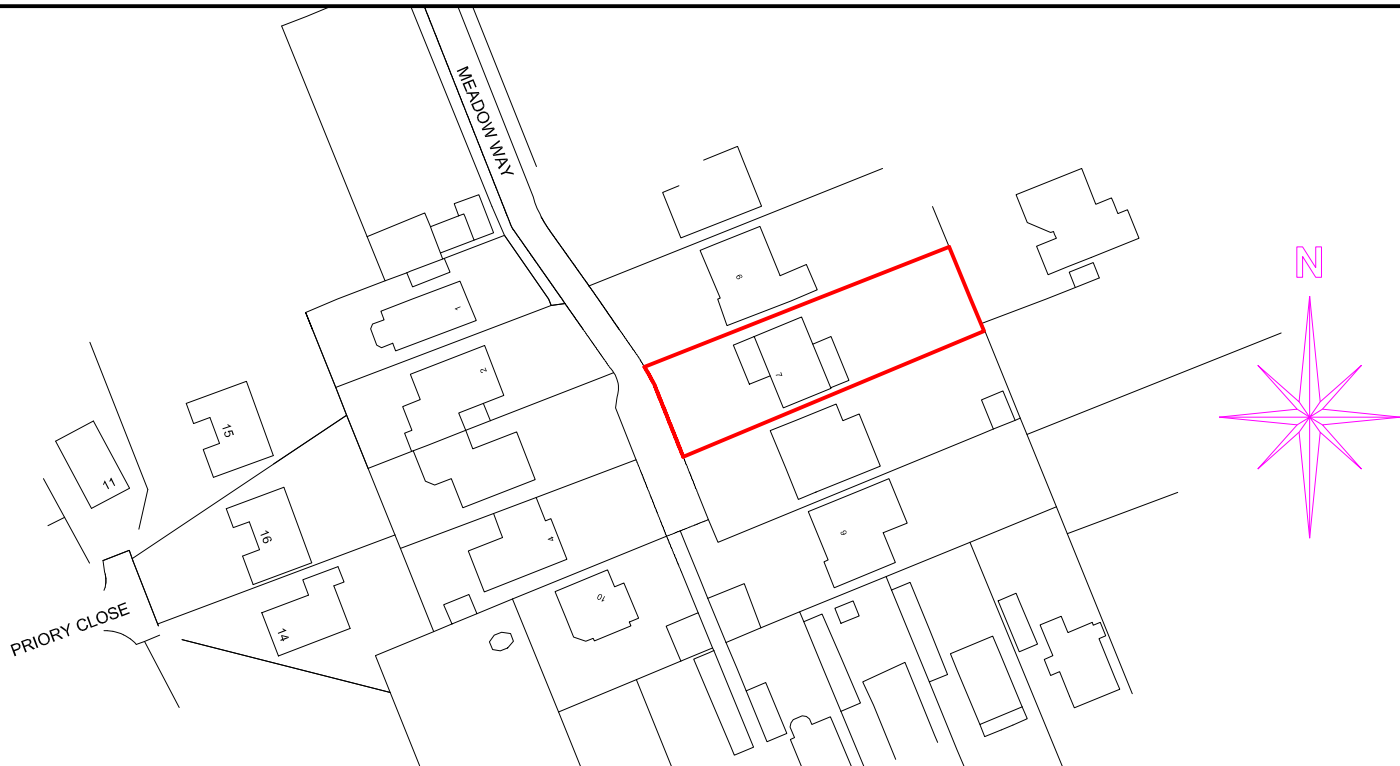

Ordnance Survey (c) Crown Copyright 2024. All rights reserved. Licence number 100022432

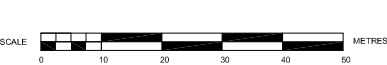


LOCATION PLAN - 1/1250

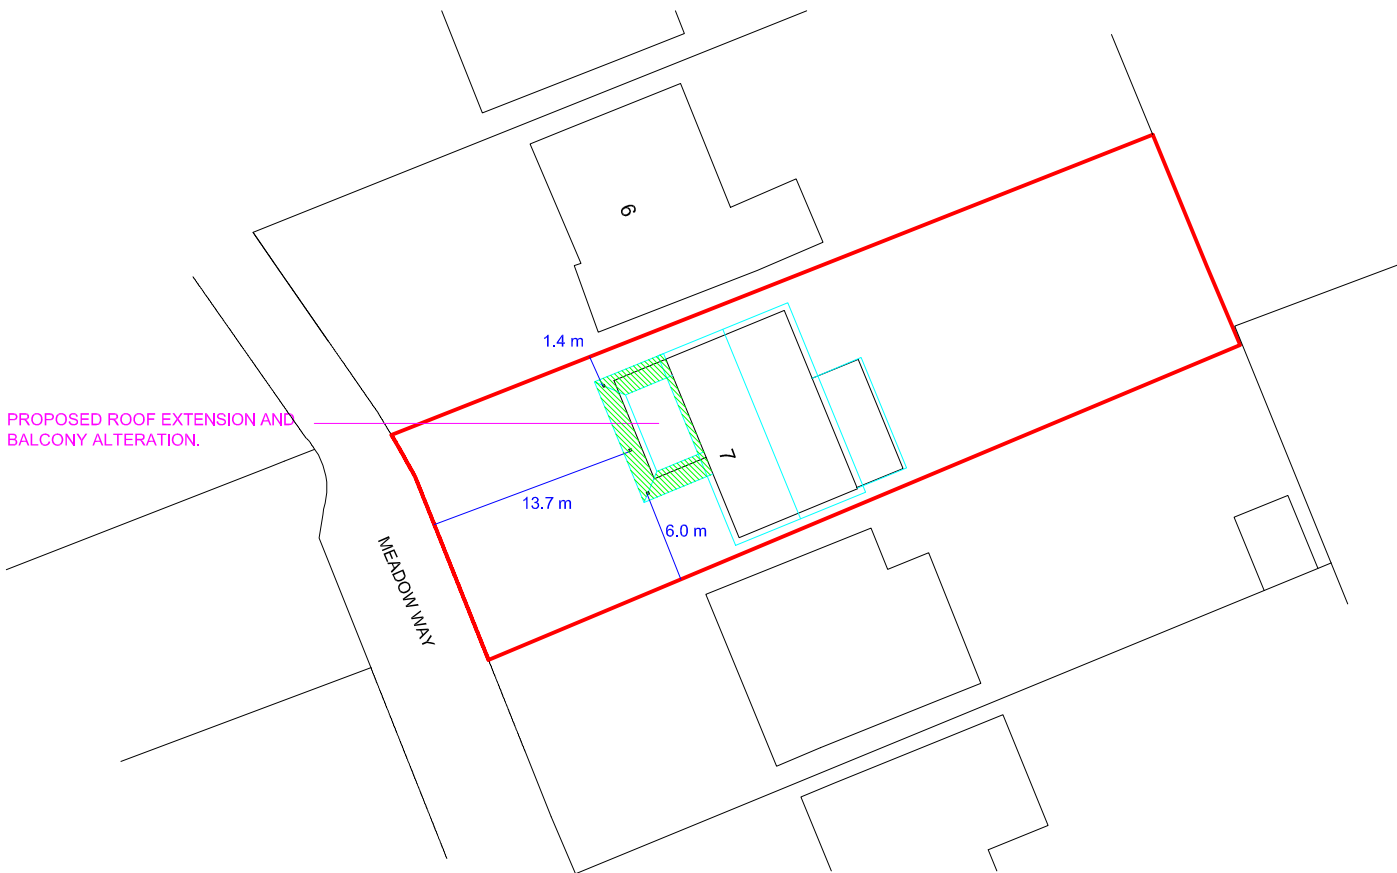

SITE PLAN - 1/500

1/1250 and 1/500 on A4 paper.

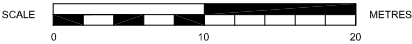

SUSSEX BUILDING CONSULTANCY LIMITED

7 MEADOW WAY, ALDWICK,
BOGNOR REGIS, WEST SUSSEX.

SCALE - 1/1250 REV - DATE - 11/11/2024

partner
LABC

3 NORTHCOTE ROAD
BOGNOR REGIS
PO21 5LZ

TEL/FAX - (01243) 861379