



SCALE
0 2 4 6 8 10
METRES

SIDE (NORTH WEST) ELEVATION

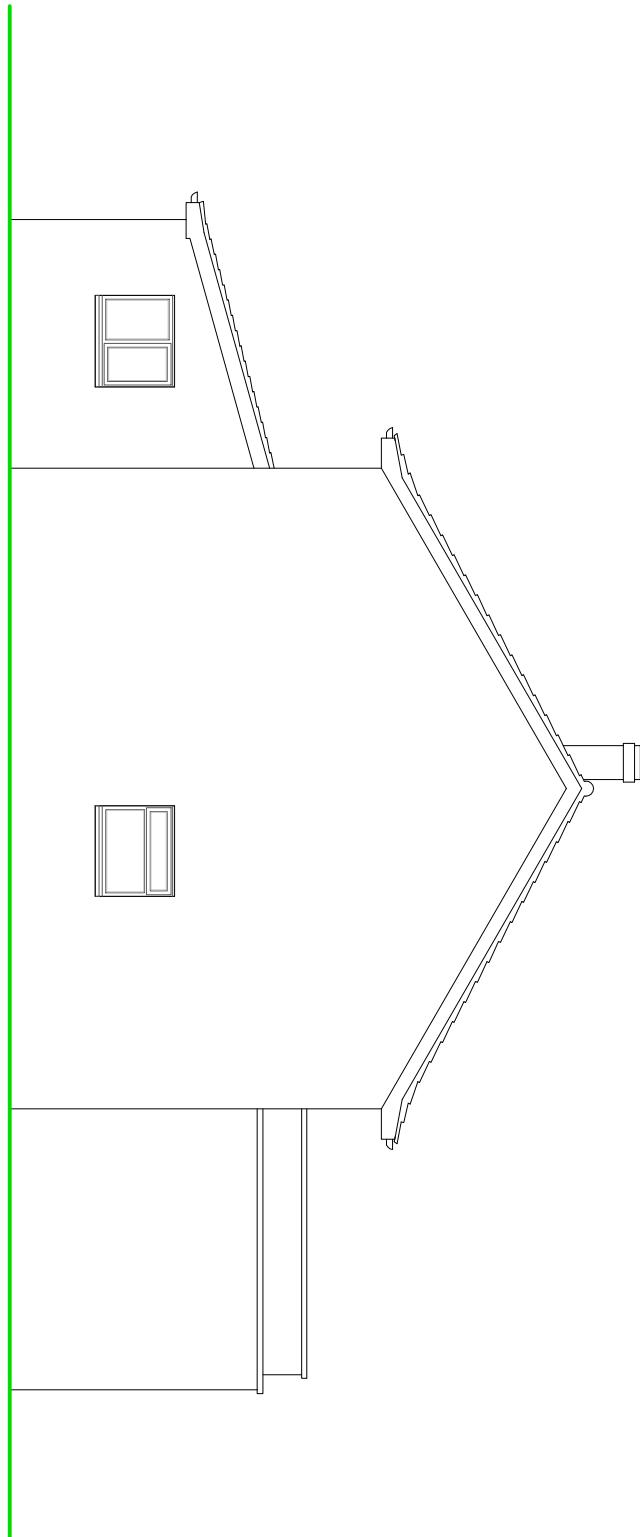

REAR (NORTH EAST) ELEVATION

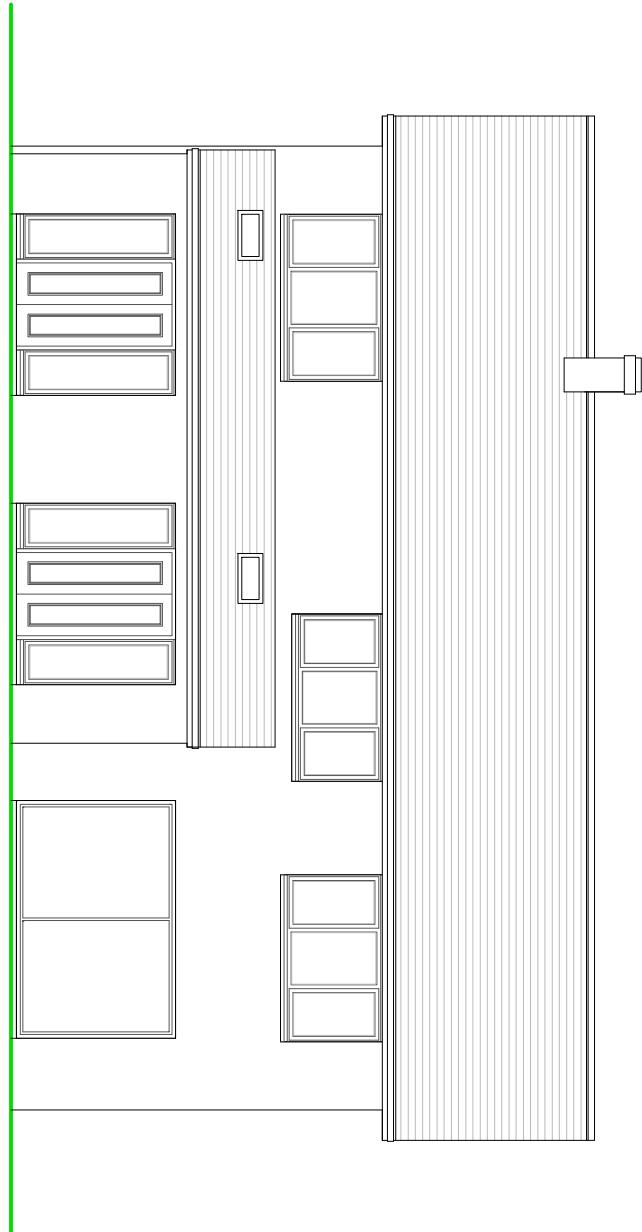

NOTES

ROOF - Interlocking concrete pan tiles to pitched roof with felted flat roof coverings. Polycarbonate roof to conservatory.

WALLS - Mixture of face brick with some horizontal cement based boarding.

WINDOWS - White PVC framed double glazed units.

DOORS - White PVC framed double glazed units.

EXISTING ELEVATIONS

Scale 1:100 on A3

SUSSEX BUILDING CONSULTANCY LIMITED

7 MEADOW WAY, ALDWICK,
BOGNOR REGIS, WEST SUSSEX.

SCALE - 1/100 REV - DATE - 30/10/2024



partner
LABC

3 NORTHCOFF ROAD
BOGNOR REGIS
PO2 5ZL
TEL: (01243) 88379