



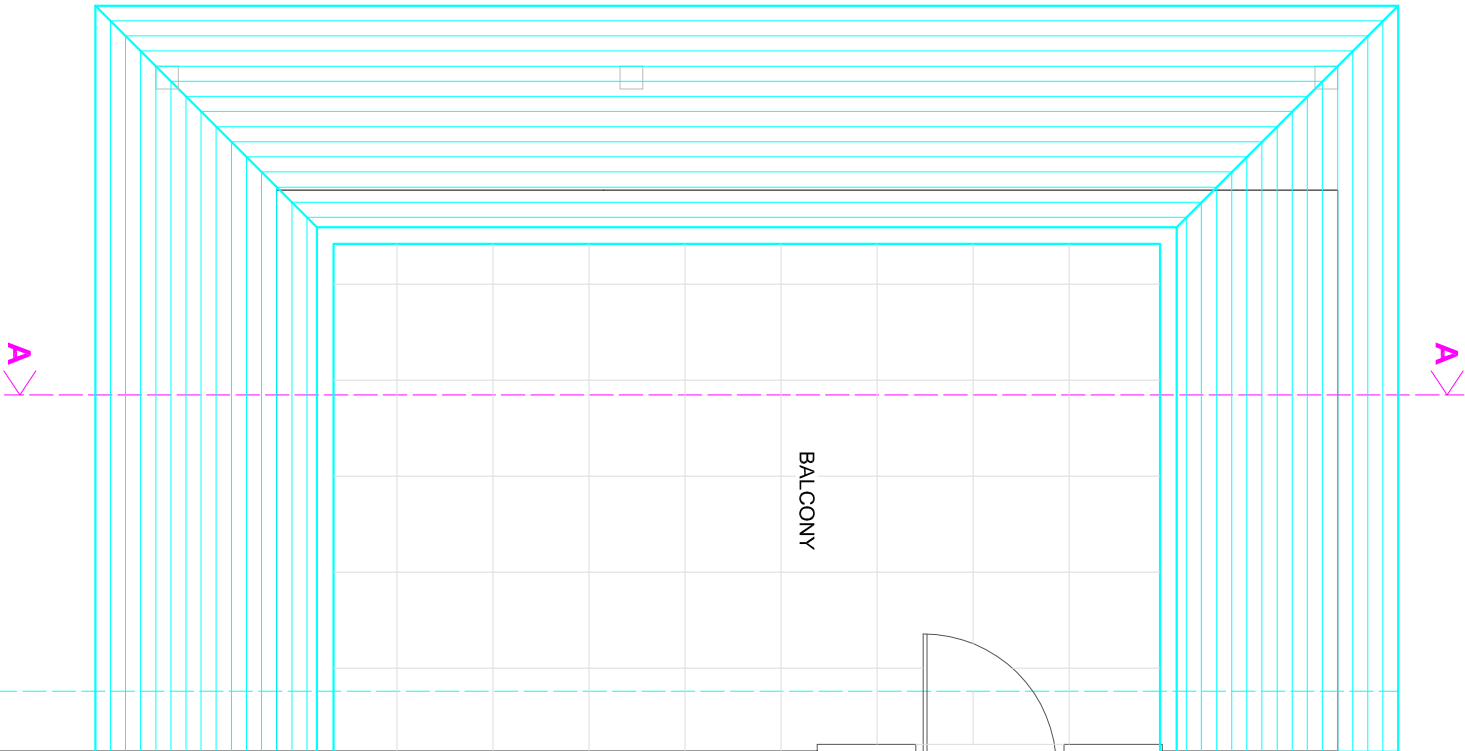

PROPOSED FIRST FLOOR PLAN

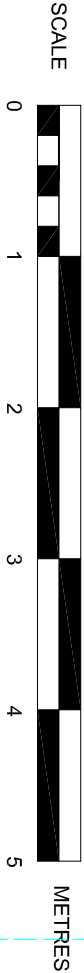

SUSSEX BUILDING CONSULTANCY LIMITED

7 MEADOW WAY, ALDWICK,
BOGNOR REGIS, WEST SUSSEX.

SCALE - 1/50 REV - A DATE - 11/11/2024



LABC
partner

3 NORTHCOTE ROAD
BOGNOR REGIS
PO21 5LZ
TEL/FAX - (01243) 861379

