


NOTES

ROOF - Interlocking concrete pan tiles to pitched roof with felled flat roof coverings. Polycarbonate roof to conservatory.


WALLS - Mixture of face brick with some horizontal cement based boarding.

WINDOWS - White PVC framed double glazed units.

DOORS - White PVC framed double glazed units.

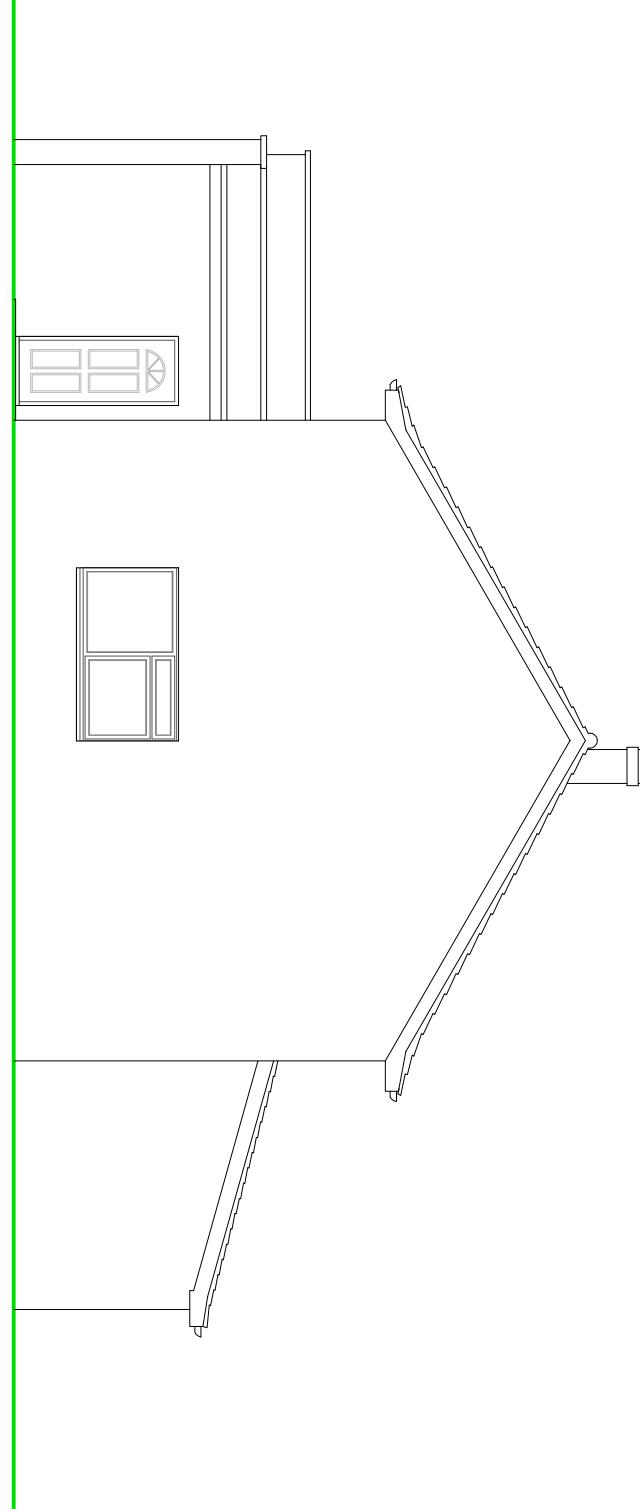

SIDE (SOUTH EAST) ELEVATION

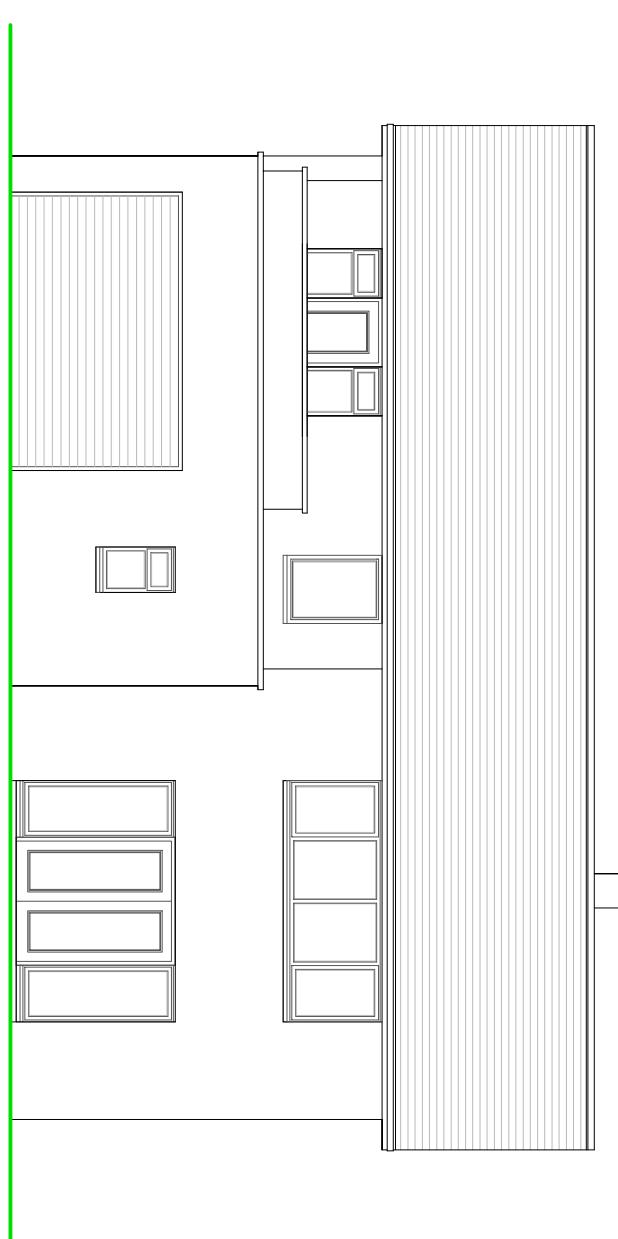

FRONT (SOUTH WEST) ELEVATION

EXISTING ELEVATIONS

Scale 1:100 on A3

<b>SUSSEX BUILDING CONSULTANCY LIMITED</b>	
7 MEADOW WAY, ALDWICK, BOGNOR REGIS, WEST SUSSEX.	
SCALE - 1/100	REV -
DATE - 30/10/2024	
	partner <b>LABC</b> 3 NORTHgate ROAD PO21 5ZG TEL - (01243) 861379

SCALE

0 2 4 6 8 10

METRES