


SCALE

0 2 4 6 8 10


METRES

## PROPOSED ELEVATIONS

FRONT (SOUTH WEST) ELEVATION

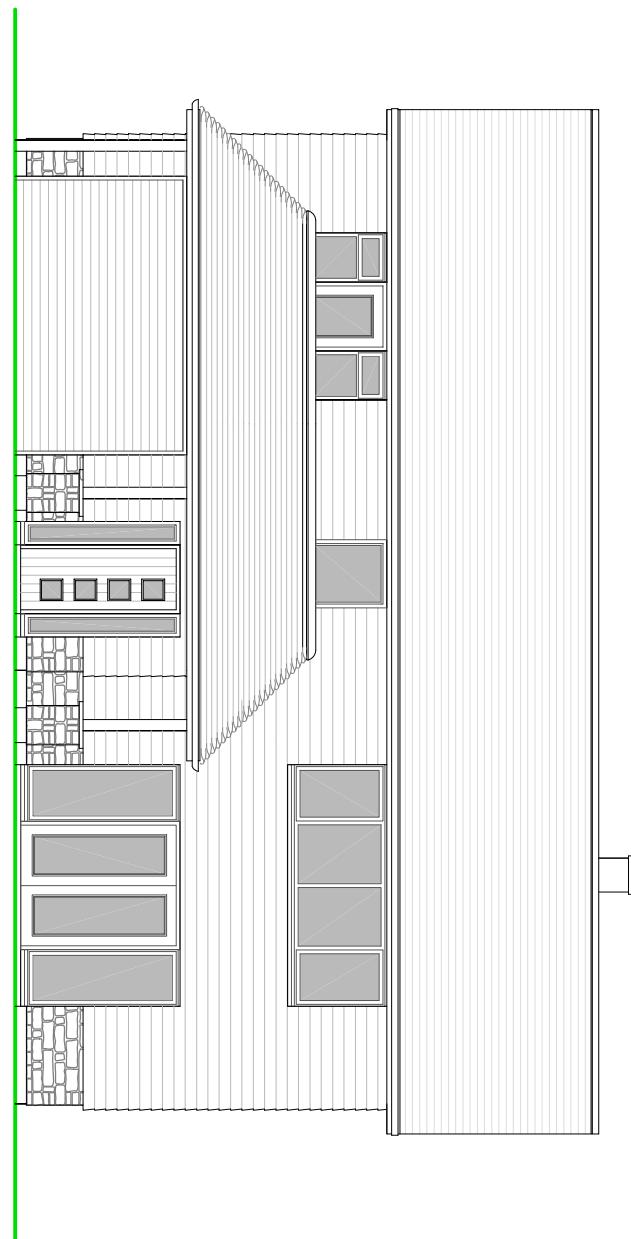

SIDE (SOUTH EAST) ELEVATION

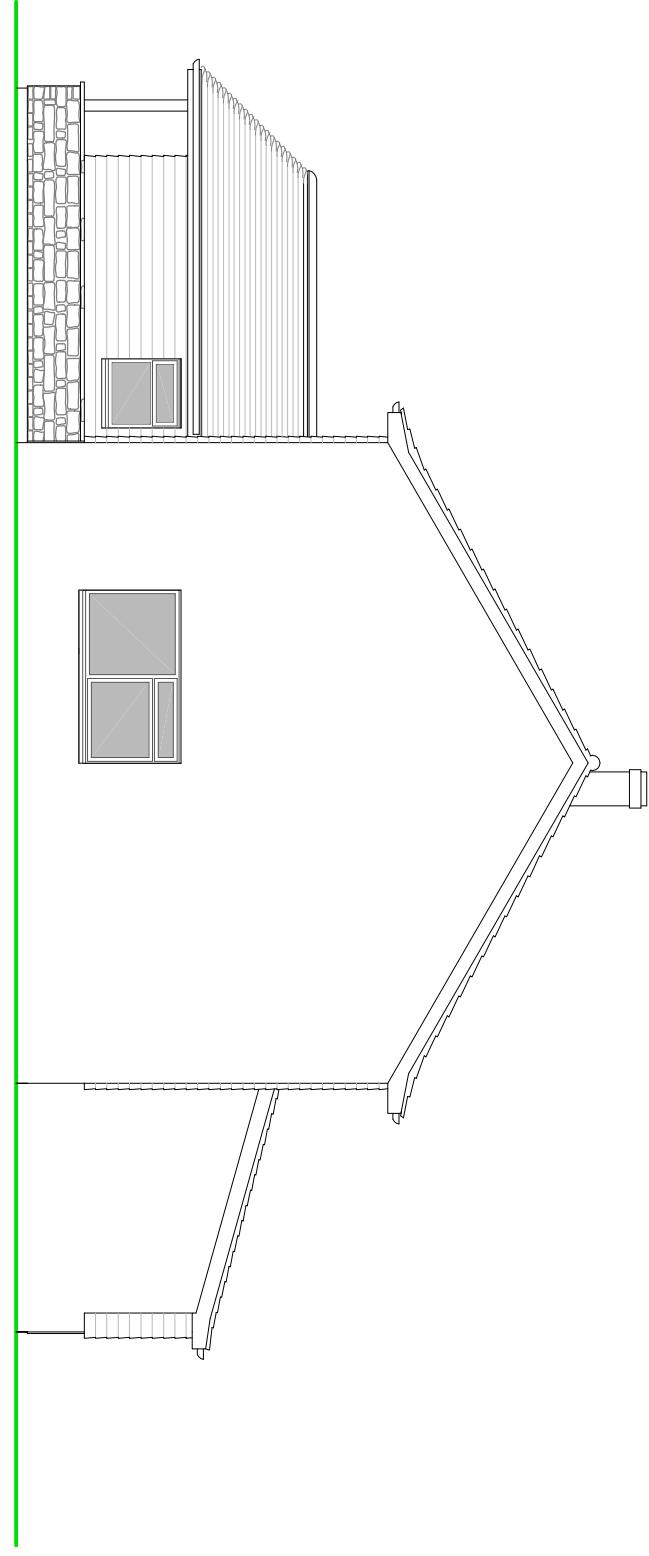

### NOTES

ROOF - Plain concrete tiles to new pitched roof with felted flat roof coverings.

WALLS - White (C01) Marley Cedar weatherboarding to upper elevations and a mixture of retained face brick or Purbeck white buff stone cladding plinth below.

WINDOWS - Black aluminium framed double glazed units.

DOORS - Black aluminium framed double glazed units.

Scale 1:100 on A3

**SUSSEX BUILDING CONSULTANCY LIMITED**

7 MEADOW WAY, ALDWICK,  
BOGNOR REGIS, WEST SUSSEX.

SCALE - 1/100 REV - A DATE - 11/11/2024



partner

LABC

3 NORTHCOTE ROAD  
PO2 5AZ  
BOGNOR REGIS  
TEL: (01243) 861379