


GROUND FLOOR PLAN

1:50

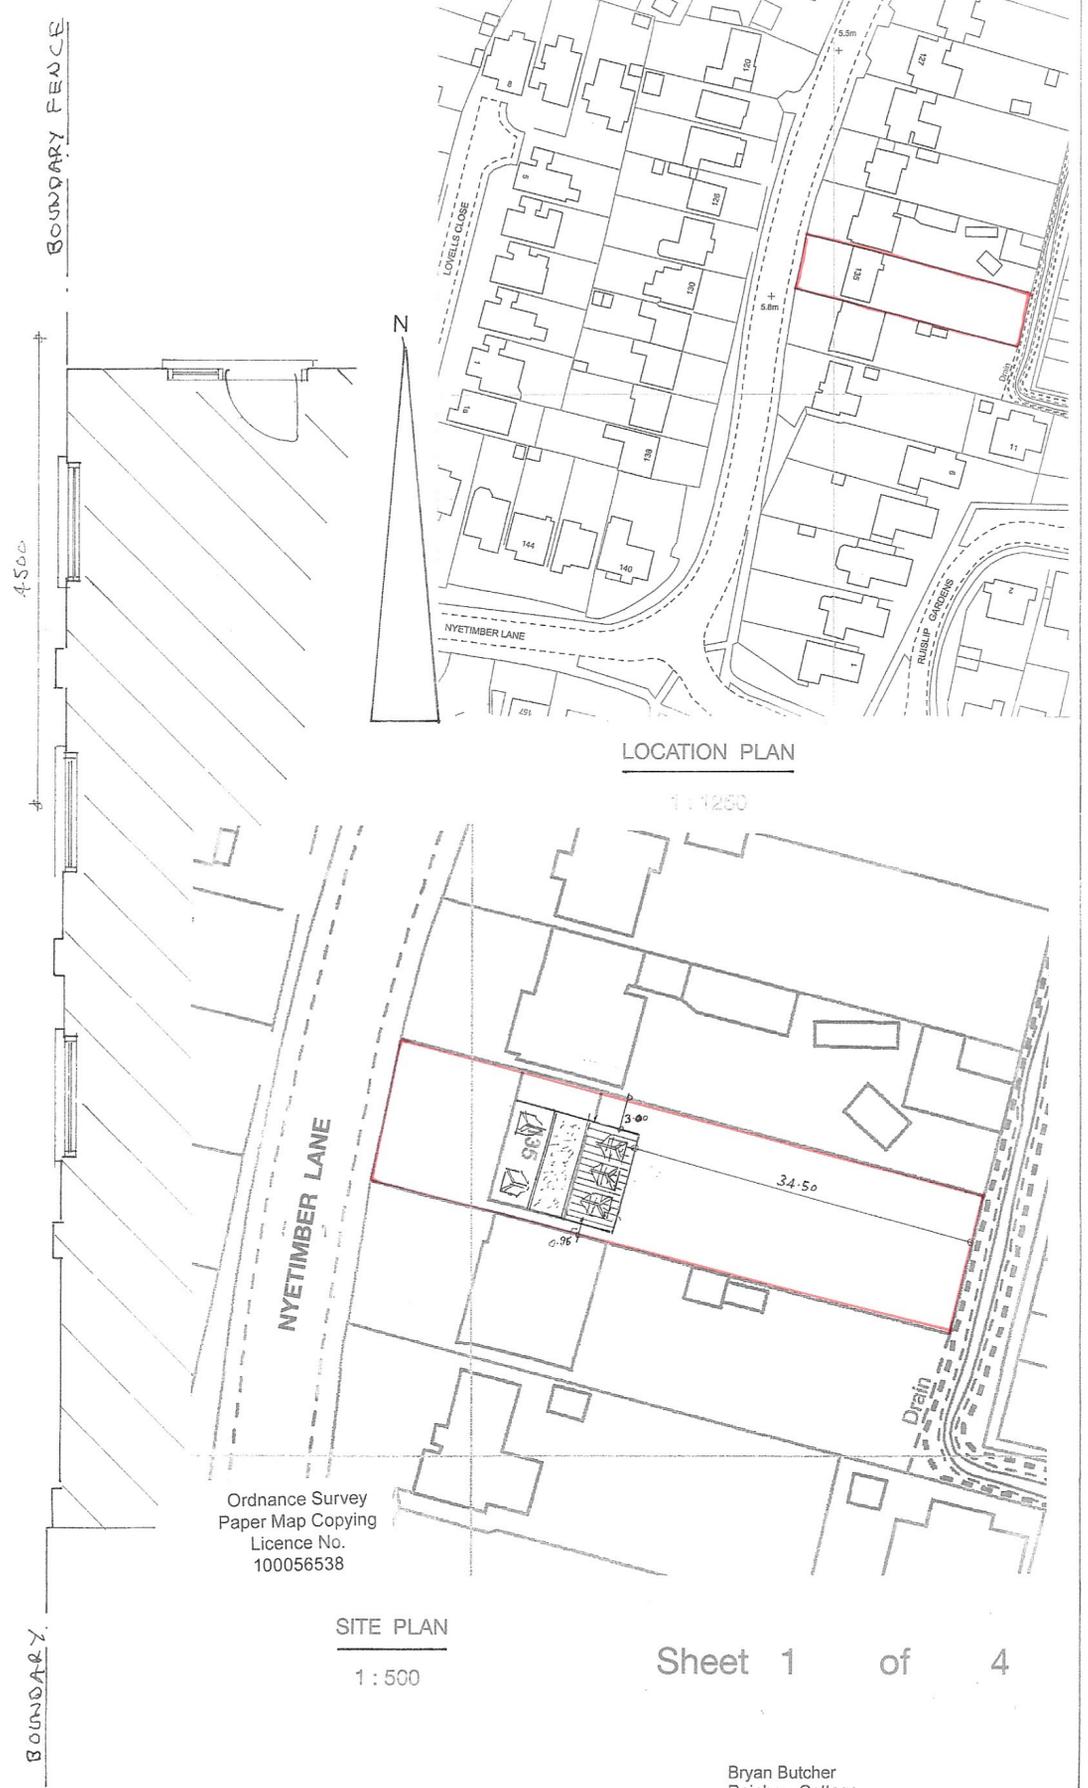

LOCATION PLAN

1:1250

SITE PLAN

1:500

Sheet 1 of 4

Ordnance Survey
Paper Map Copying
Licence No.
100056538

Proposed

PROPOSED TWO STOREY CHALET EXTENSION AT 135, NYETIMBER LANE, ALDWICK
FOR MR. D. METZ.

Bryan Butcher
Rainbow Cottage
Nyetimber Lane
Bognor Regis PO21 3JX
01243 266871
07973 233442
bryan.butcher@btinternet.com
www.bryanbutcher.com