


NOTES


ROOF - Concrete interlocking to pitched roof, felted flat roof covering.

WALLS - Mixture of face brick and painted render finish.


WINDOWS/DOORS - Black powder coated aluminium framed double glazed units.

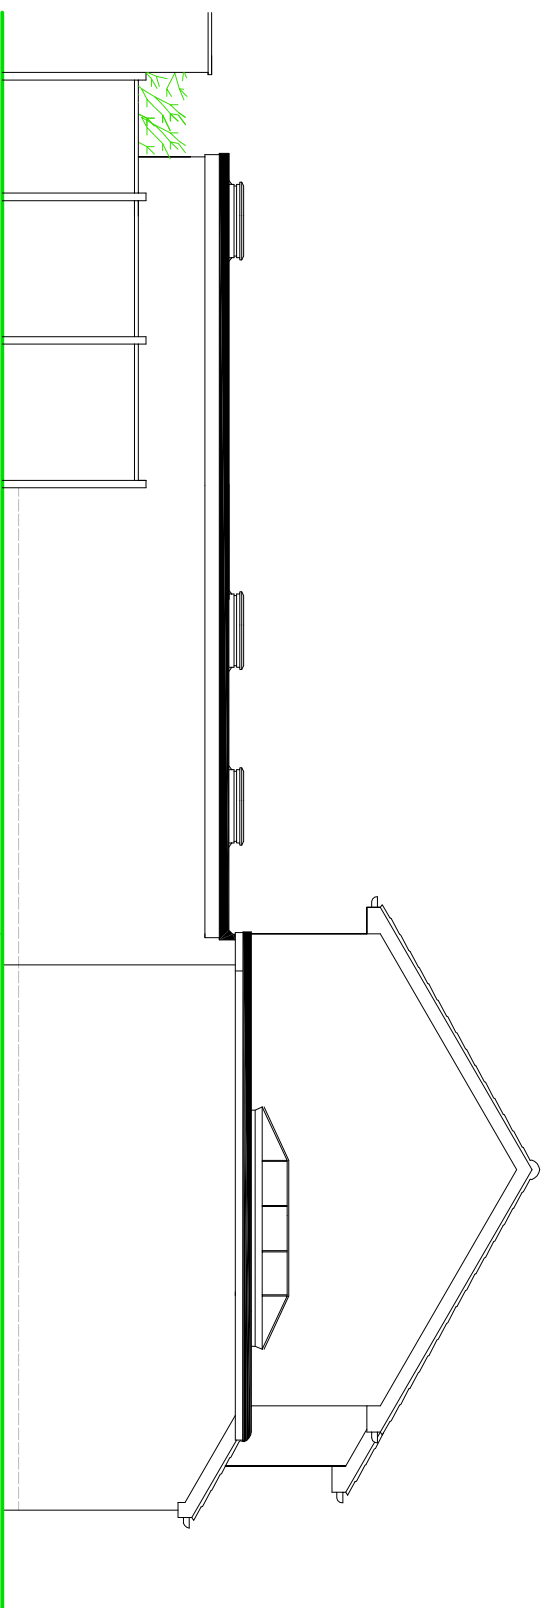

SIDE ELEVATION

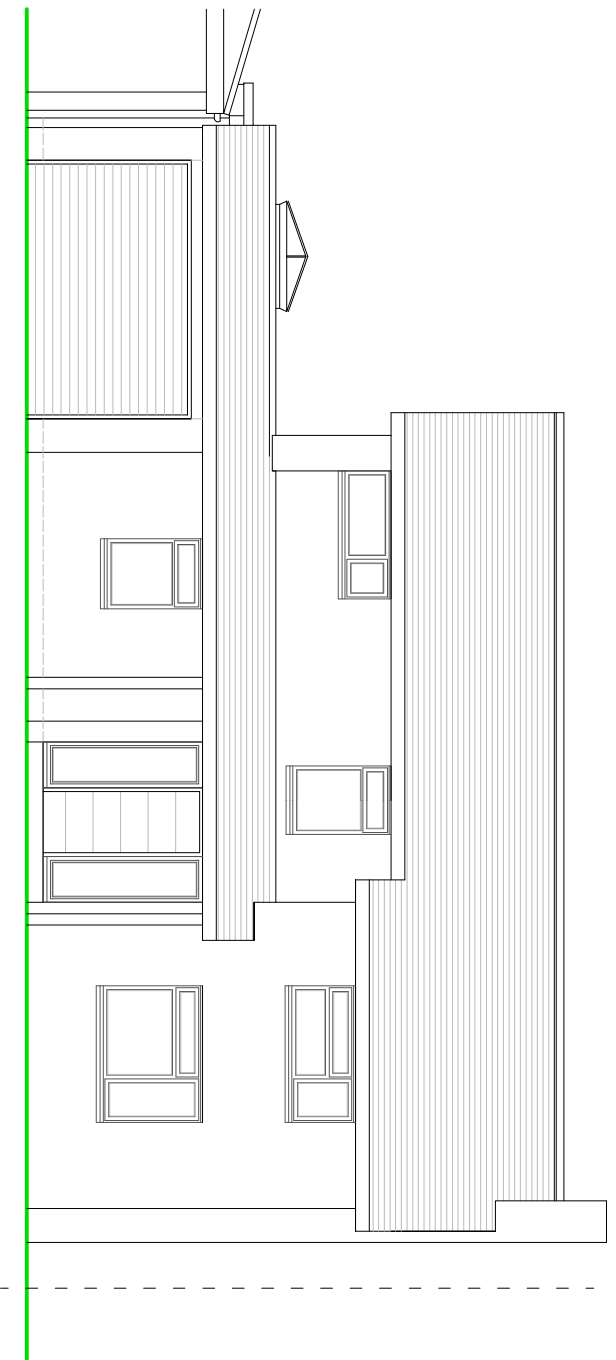


FRONT ELEVATION

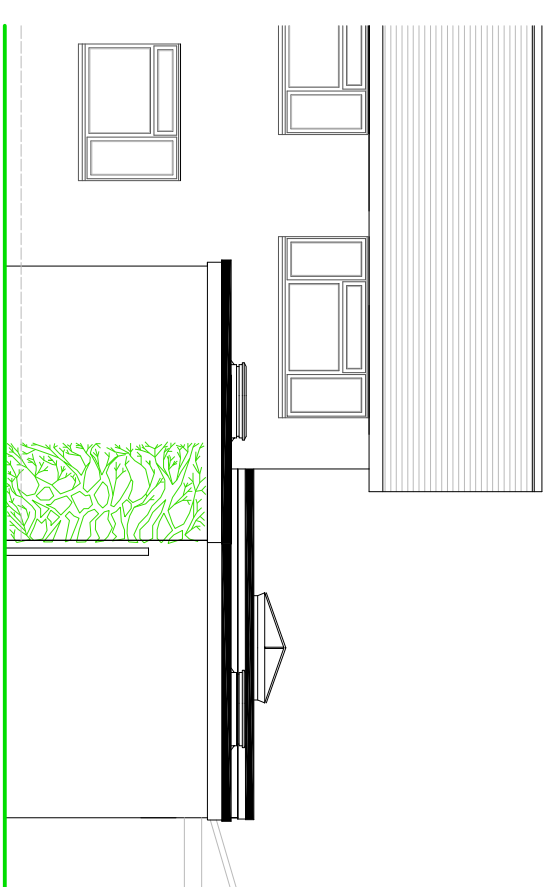

REAR ELEVATION

EXISTING ELEVATIONS

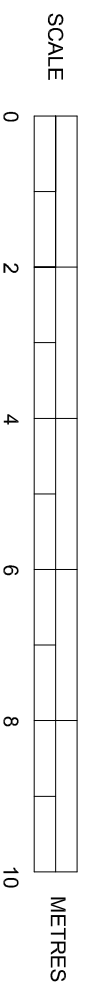

SUSSEX BUILDING CONSULTANCY LIMITED

50 KINGSWAY, ALDWICK,
BOGNOR REGIS, WEST SUSSEX.

SCALE - 1/100 REV - C DATE - 06/03/2023

partner
LABC
3 NORTHCOTE ROAD
BOGNOR REGIS
PO21 9LZ
TEL - (01243) 861379