


NOTES


ROOF - Concrete interlocking to pitched roof, felted flat roof covering.

WALLS - Mixture of face brick and painted render finish.


WINDOWS/DOORS - Black powder coated aluminium framed double glazed units.

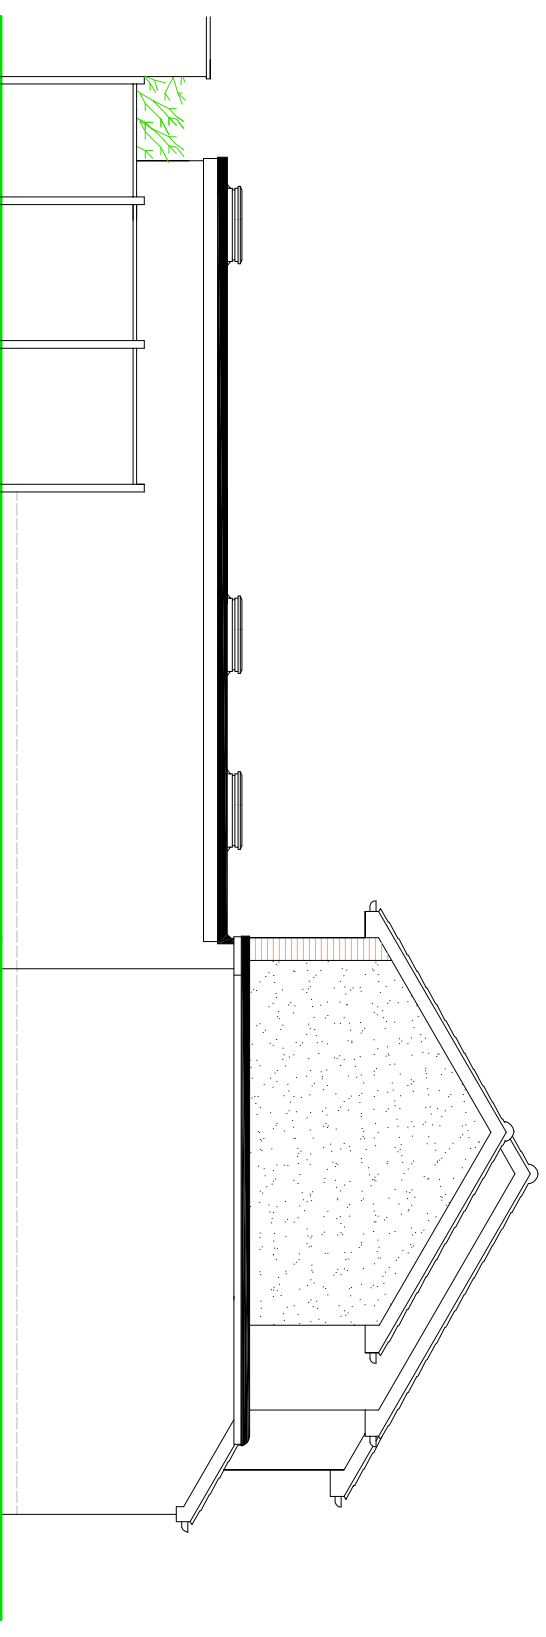

SIDE ELEVATION

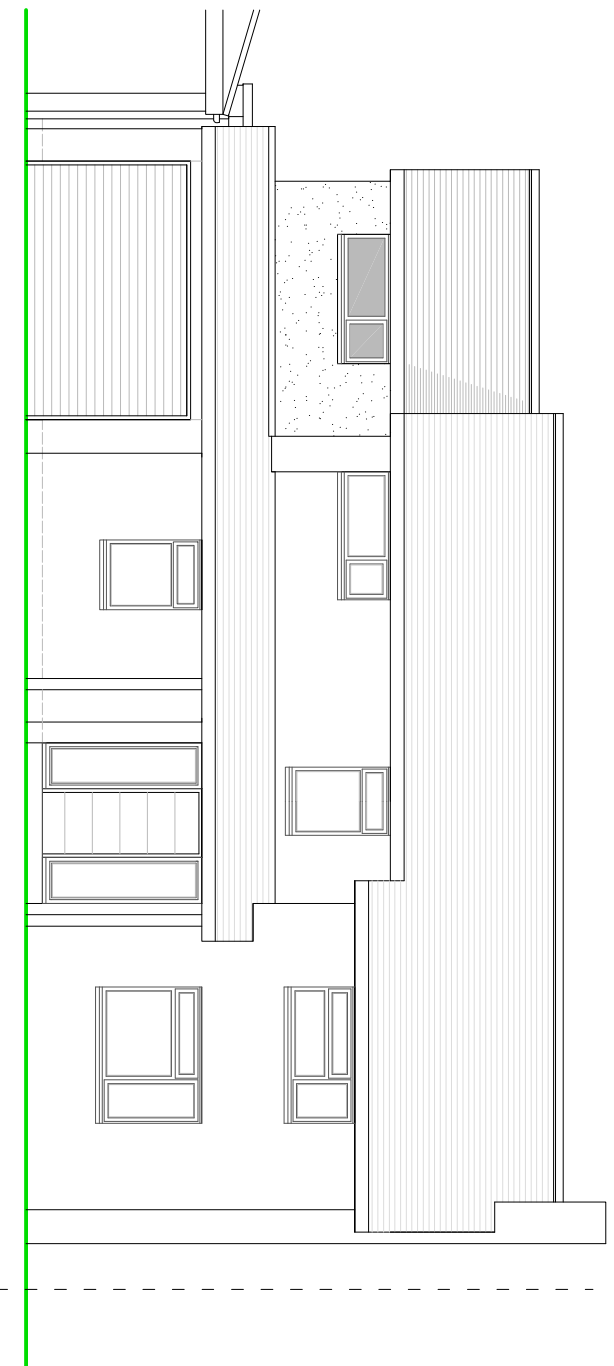


FRONT ELEVATION

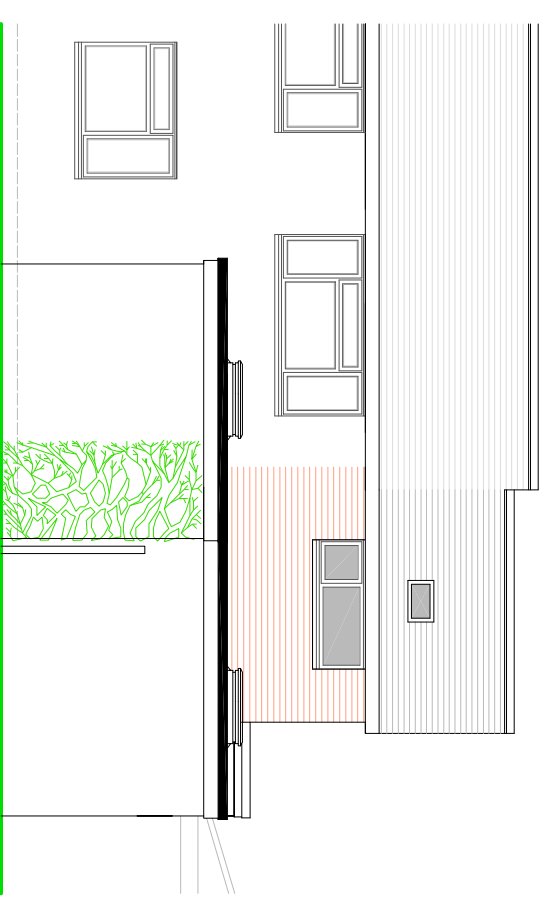

REAR ELEVATION

PROPOSED ELEVATIONS

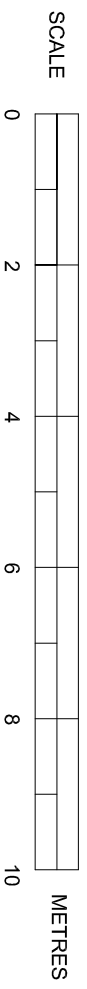

SUSSEX BUILDING CONSULTANCY LIMITED
 50 KINGSWAY, ALDWICK,
 BOGNOR REGIS, WEST SUSSEX.
 SCALE - 1/100 REV - A DATE - 23/02/2026

