


GENERAL NOTES

Figured dimensions to take precedence over scaled dimensions. The contractor is to verify all dimensions on site before commencing any works. All dimensions are for main structural components and not finished sizes.


Any discrepancies whatsoever to be brought to the attention of the client immediately.

This drawing to be read in conjunction with structural engineers details and calculations.

The copyright of this drawing is reserved and must not be disclosed without authority.

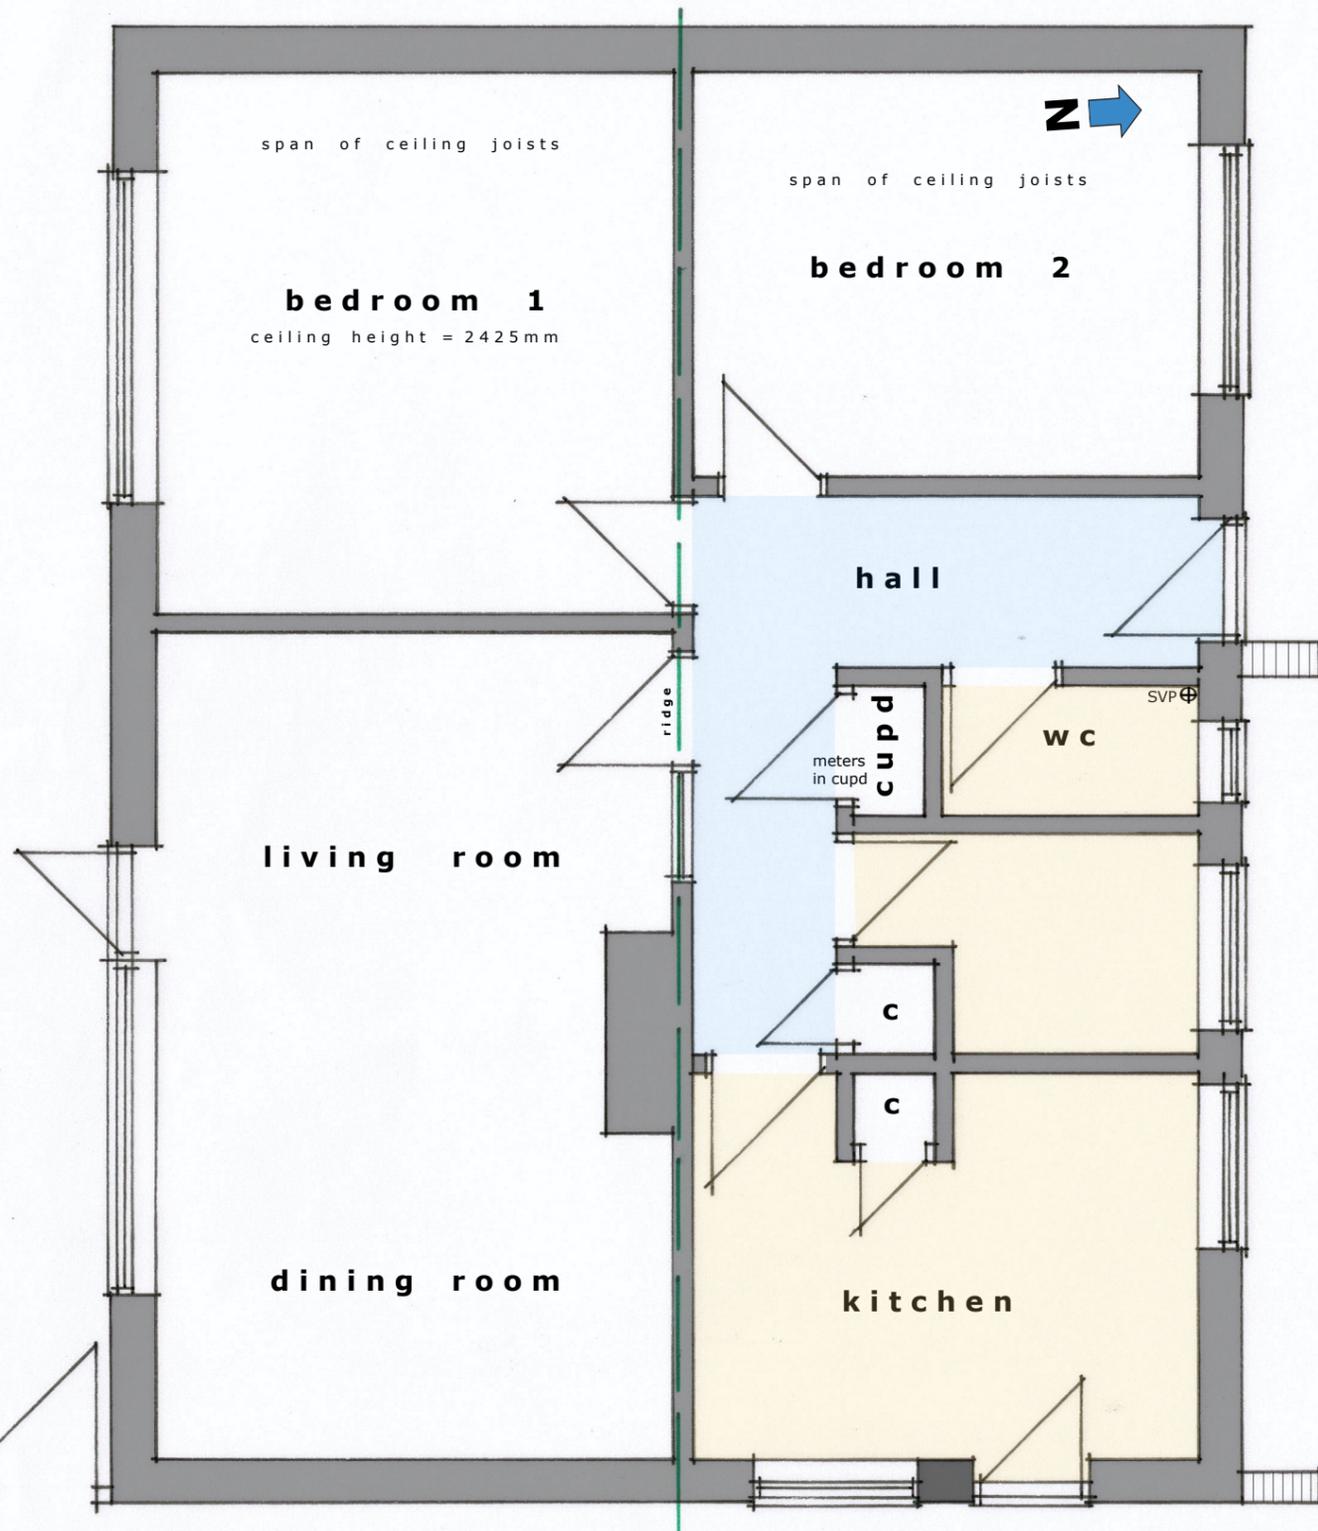

GROUND FLOOR PLAN 1:50 @ A3

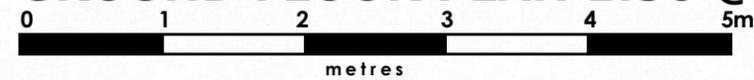

WAYNE GANDER MCIAT
Chartered Architectural Technologist
98 Durrington Lane
WORTHING
West Sussex
BN13 2RQ
M - 07808 887896
E - waynegander08@gmail.com

80 MILL ROAD AVENUE, ANGMERING
Existing 01
Aug 2025